


DETAIL 1
 TRAVERSE TYPIQUE DE CHEMIN DE FER OU DE ROUTE – PONT DE TUYAUTERIE
 SCALE: [3/16]"=1'-0"

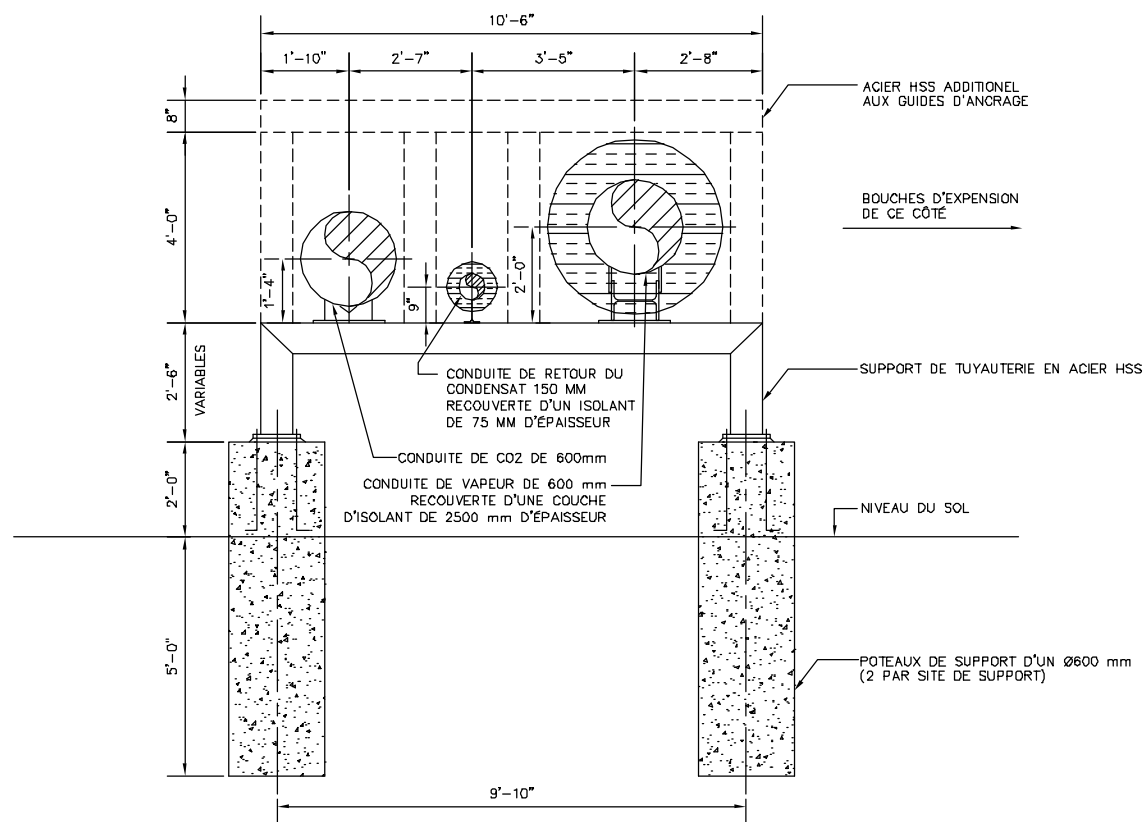


DETAIL 2
 SUPPORTS TYPIQUE DE TUYAUTERIE (ESPACES A TOUS LES 15 PIEDS)
 SCALE: [1/2]"=1'-0"

DESSIN
 CONCEPTUEL
 PRELIMINAIRE
 04JUN03

DATE	SYM	REVISION RECORD	BY	AUTH
------	-----	-----------------	----	------

CHARLES G. TURNER & ASSOC. LTD.

CLIENT:
 TRANSCANADA ENERGY LTD.
 TORONTO, ONTARIO



TITLE:
 PROJET DE COGENERATION BECANCOUR
 DETAILS TYPQUES DE SUPPORT ET PONT DE TUYAUTERIE

DATE: 03JUN03	DWN BY: D.W.	CHECKED: H.S.	SCALE: AS NOTED	DRAWING No.: 1236-M-2
------------------	-----------------	------------------	--------------------	--------------------------