

A

B

C

D

E

F




NORD DU SITE  
15000 0 15000 30000  
ÉCHELLE EN MILLIMÈTRES

1

2

3

4

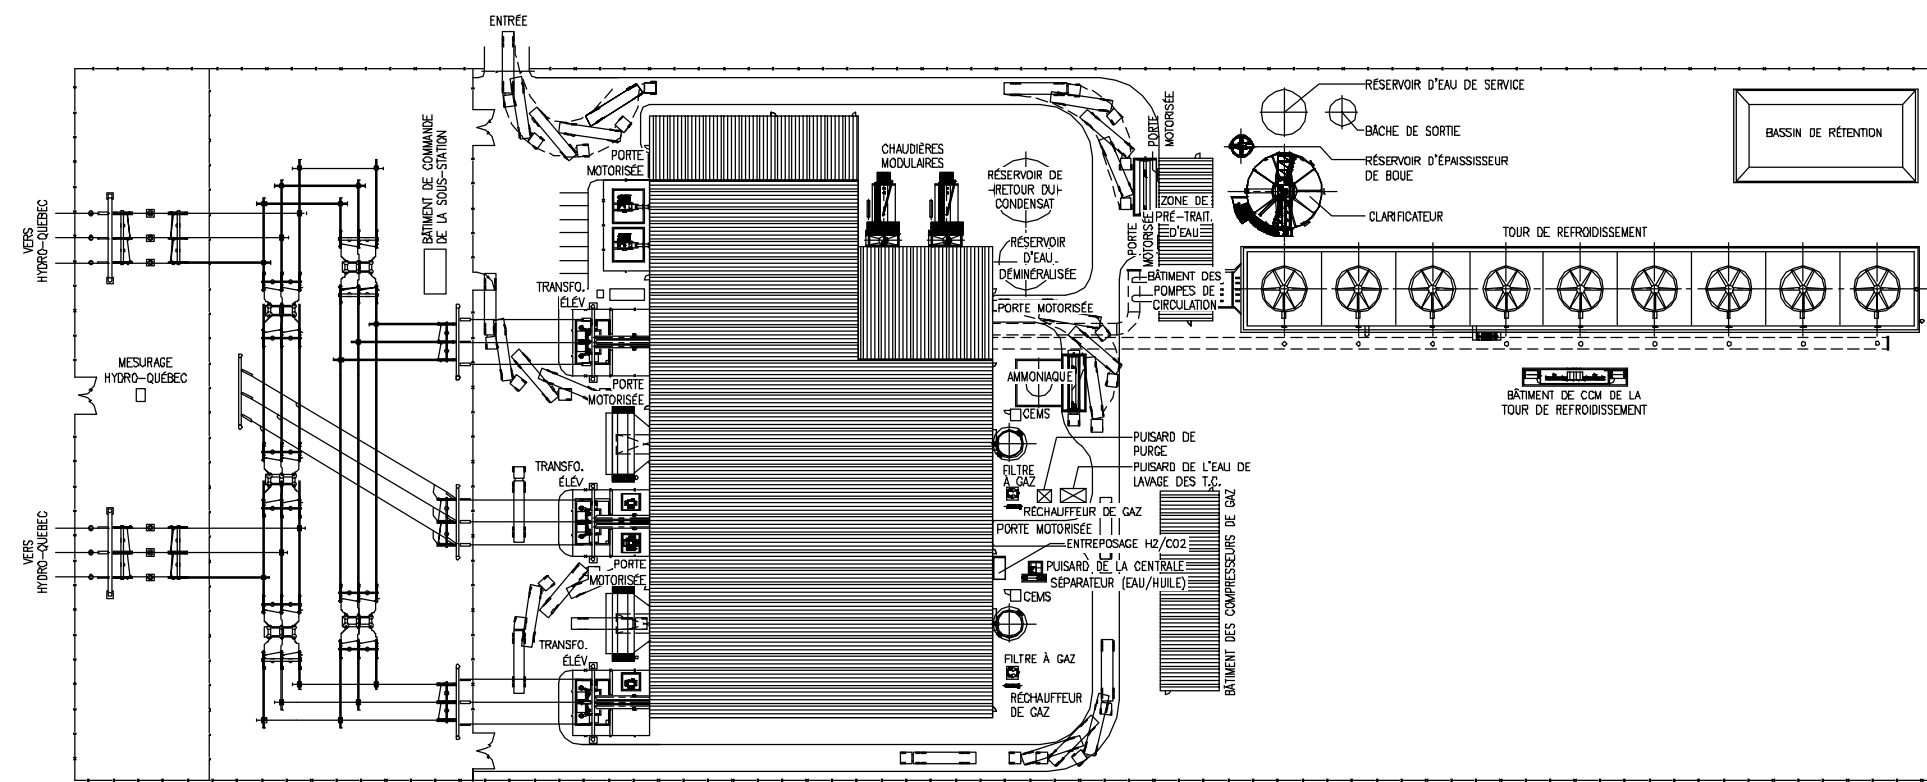

PRELIMINARY ISSUE

REVISION	DATE	BY	CHECKED	PROJ. ENG.	APPROVED	V.P. ENG.	PROJ. MGR.	INSTR.
1	7/8/03	MS						

 **SNC · LAVALIN**  
Constructors Inc.

DRAWN BY: MS      ENGINEERED BY: KC  
 SCALE: 1:750

THIS DRAWING IS THE PROPERTY OF SNC-LAVALIN CONSTRUCTORS INC. AND IS NOT TO BE USED IN ANY WAY INJURIOUS TO THEIR INTERESTS AND IS TO BE RETURNED UPON REQUEST.

**TRANSCANADA ENERGY LTD.**  
 PROJET DE COGÉNÉRATION BECANCOUR  
 BECANCOUR, QUÉBEC, CANADA  
 PLAN D'AMÉNAGEMENT GÉNÉRAL DU SITE

DWG. NO. 0532 GA002      SH. 01

PATH: ENVR03:\PROJ\603215\Conto\AutoCAD\0532GA002-301\_FTR.dwg  
TODAY'S DATE: JUL 14 2003 TIME: 12:52 - Printed By: M.-A. Bélanger  
DATE OF LAST UPDATE: July 08 2003 2:18pm

A

B

C

D

E

F

1

2

3

4

MECH  
ELECT  
STRUCT  
PIPING  
PROCESS  
REVIEW  
BY