
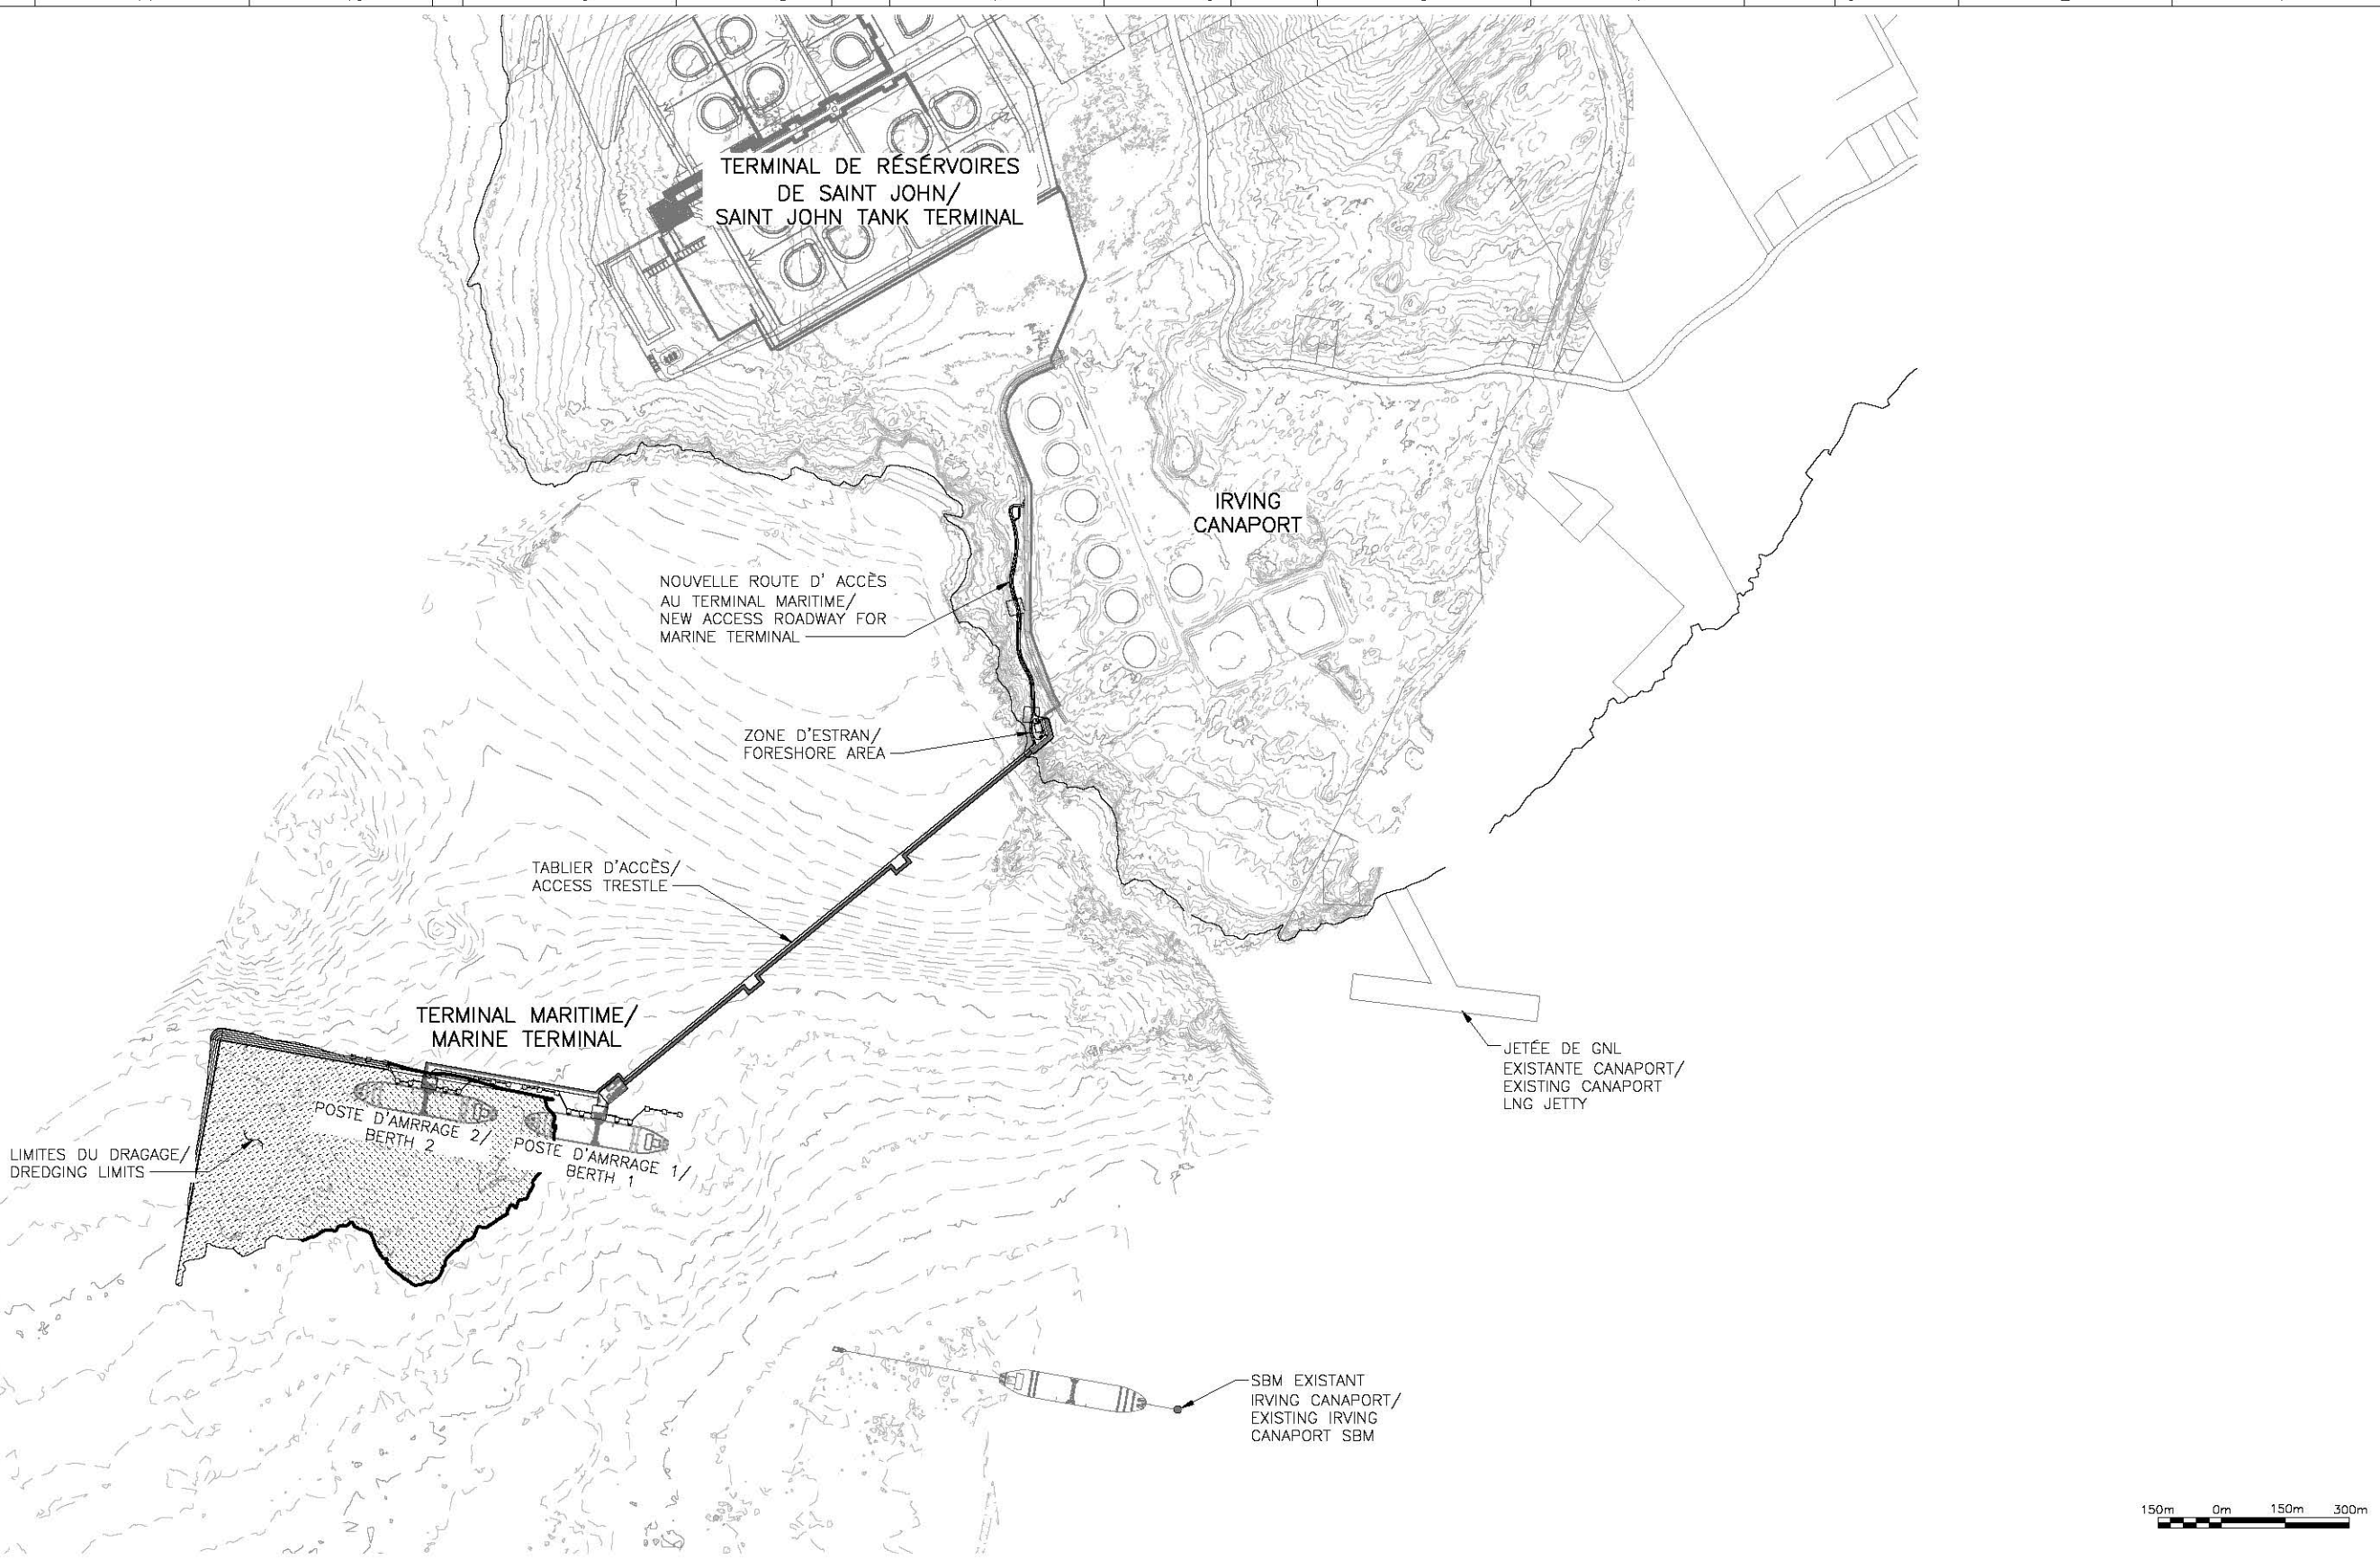


Annexe Vol. 6-112

Plan du terminal maritime Canaport d'Énergie Est

FILE: P:\B010-01 SAINT JOHN MOT\06-FEED ENG\10-CADD\ACTIVE\NEB_FILING\20140402_NEB\CANAPORT_4943-SJ-CANMT_1001.DWG PLOTTED BY: Carson, Steve AT 8:02 PM ON Jan. 27, 2015.

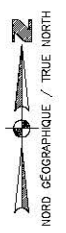

DESSINS DE RÉFÉRENCE / REFERENCE DRAWINGS	
DESSIN/DRAWING No	TITRE/TITLE

RÉVISION/REVISION			APPROBATION/APPROVAL						
REV/REV	DATE	DESCRIPTION	CODE PROJET / PROJECT CODE	DESSINATEUR / DRAFTER	VERIFICATEUR / CHECKER	VERIF. CONCEP. / DESIGN CHK.	DESIGN CHECKER	CHARGÉ PROJET / PROJECT MGR.	COMPAGNE / COMPANY
0	2014-04-18	ÉMIS POUR DÉPÔT DE DEMANDE AUPRÈS DE L'ONÉ / ISSUED FOR NEB APPLICATION	---	SB	MT	MT	RB	RB	
1	2015-01-27	TRADUCTION FRANÇAISE AJOUTÉE - RÉÉMIS POUR DÉPÔT DE LA DEMANDE AUPRÈS DE L'ONÉ / FRENCH TRANSLATION ADDED - RE-ISSUED FOR NEB APPLICATION	---	BV	MT	MT	RB	RB	

INGÉNIEUR/RPT PROFESSIONAL ENGINEER/RPT	PERMIS/ APPROBATION DE L'ING. PERMIT/ ENG. APPROVAL
PRÉLIMINAIRE NE PAS UTILISER POUR CONSTRUCTION PRELIMINARY NOT FOR CONSTRUCTION	
REV./REV.	DATE
	PERMIS/PERMIT No:




FIA # 4943 CHAÎNAGE/CHAINAGE: DISCIPLINE #

PLAN DU TERMINAL MARITIME CANAPORT
D'ÉNERGIE EST/CANAPORT ENERGY EAST MARINE
TERMINAL PLOT PLAN

ECH./SCALE AS SHOWN DESSIN/DRAWING No. 4943-00-00-00-100 REV/REV 1