


SCÉNARIO "A"

| TRAÇÉ SCÉNARIO "A" | | | | | |
|--------------------|-------------------------------|-------------|---------------------------------|-----------------------------------|-------------|
| IDENTIFICATION | CHAINAGE | COORDONNÉES | CARACTÉRISTIQUES | | |
| ① | DR= | 1+000.00 | X= 211884.713 Y= 5306848.678 | Q= 353428'38.8" Δ= 14448'58.8" | |
| | PI= | 1+227.01 | X= 211838.925 Y= 5306871.115 | R= 1790.000 T= 227.008 | LC= 451.496 |
| | CT= | 1+451.50 | X= 211871.937 Y= 5306905.758 | | |
| ② | TC= | 1+583.84 | X= 211805.524 Y= 5308228.343 | Q= 8415'34.4" Δ= 78017'38.7" | |
| | PI= | 1+954.03 | X= 211743.729 Y= 5308593.007 | R= 455.000 T= 370.388 | LC= 621.748 |
| | CT= | 2+205.38 | X= 211395.808 Y= 5308719.580 | | |
| ③ | PI= | 2+020.00 | X= 211805.915 Y= 5308851.134 | Q= 289457'57.7" Δ= 64001'00.0" | |
| | TC= | 2+031.13 | X= 210983.493 Y= 5308884.834 | Q= 280000'00.0" Δ= 73418'52.5" | |
| | RACCORDEMENT AU TRAÇÉ INITIAL | | | | |

FACTEUR ÉCHELLE DOMINIO 1:60000000

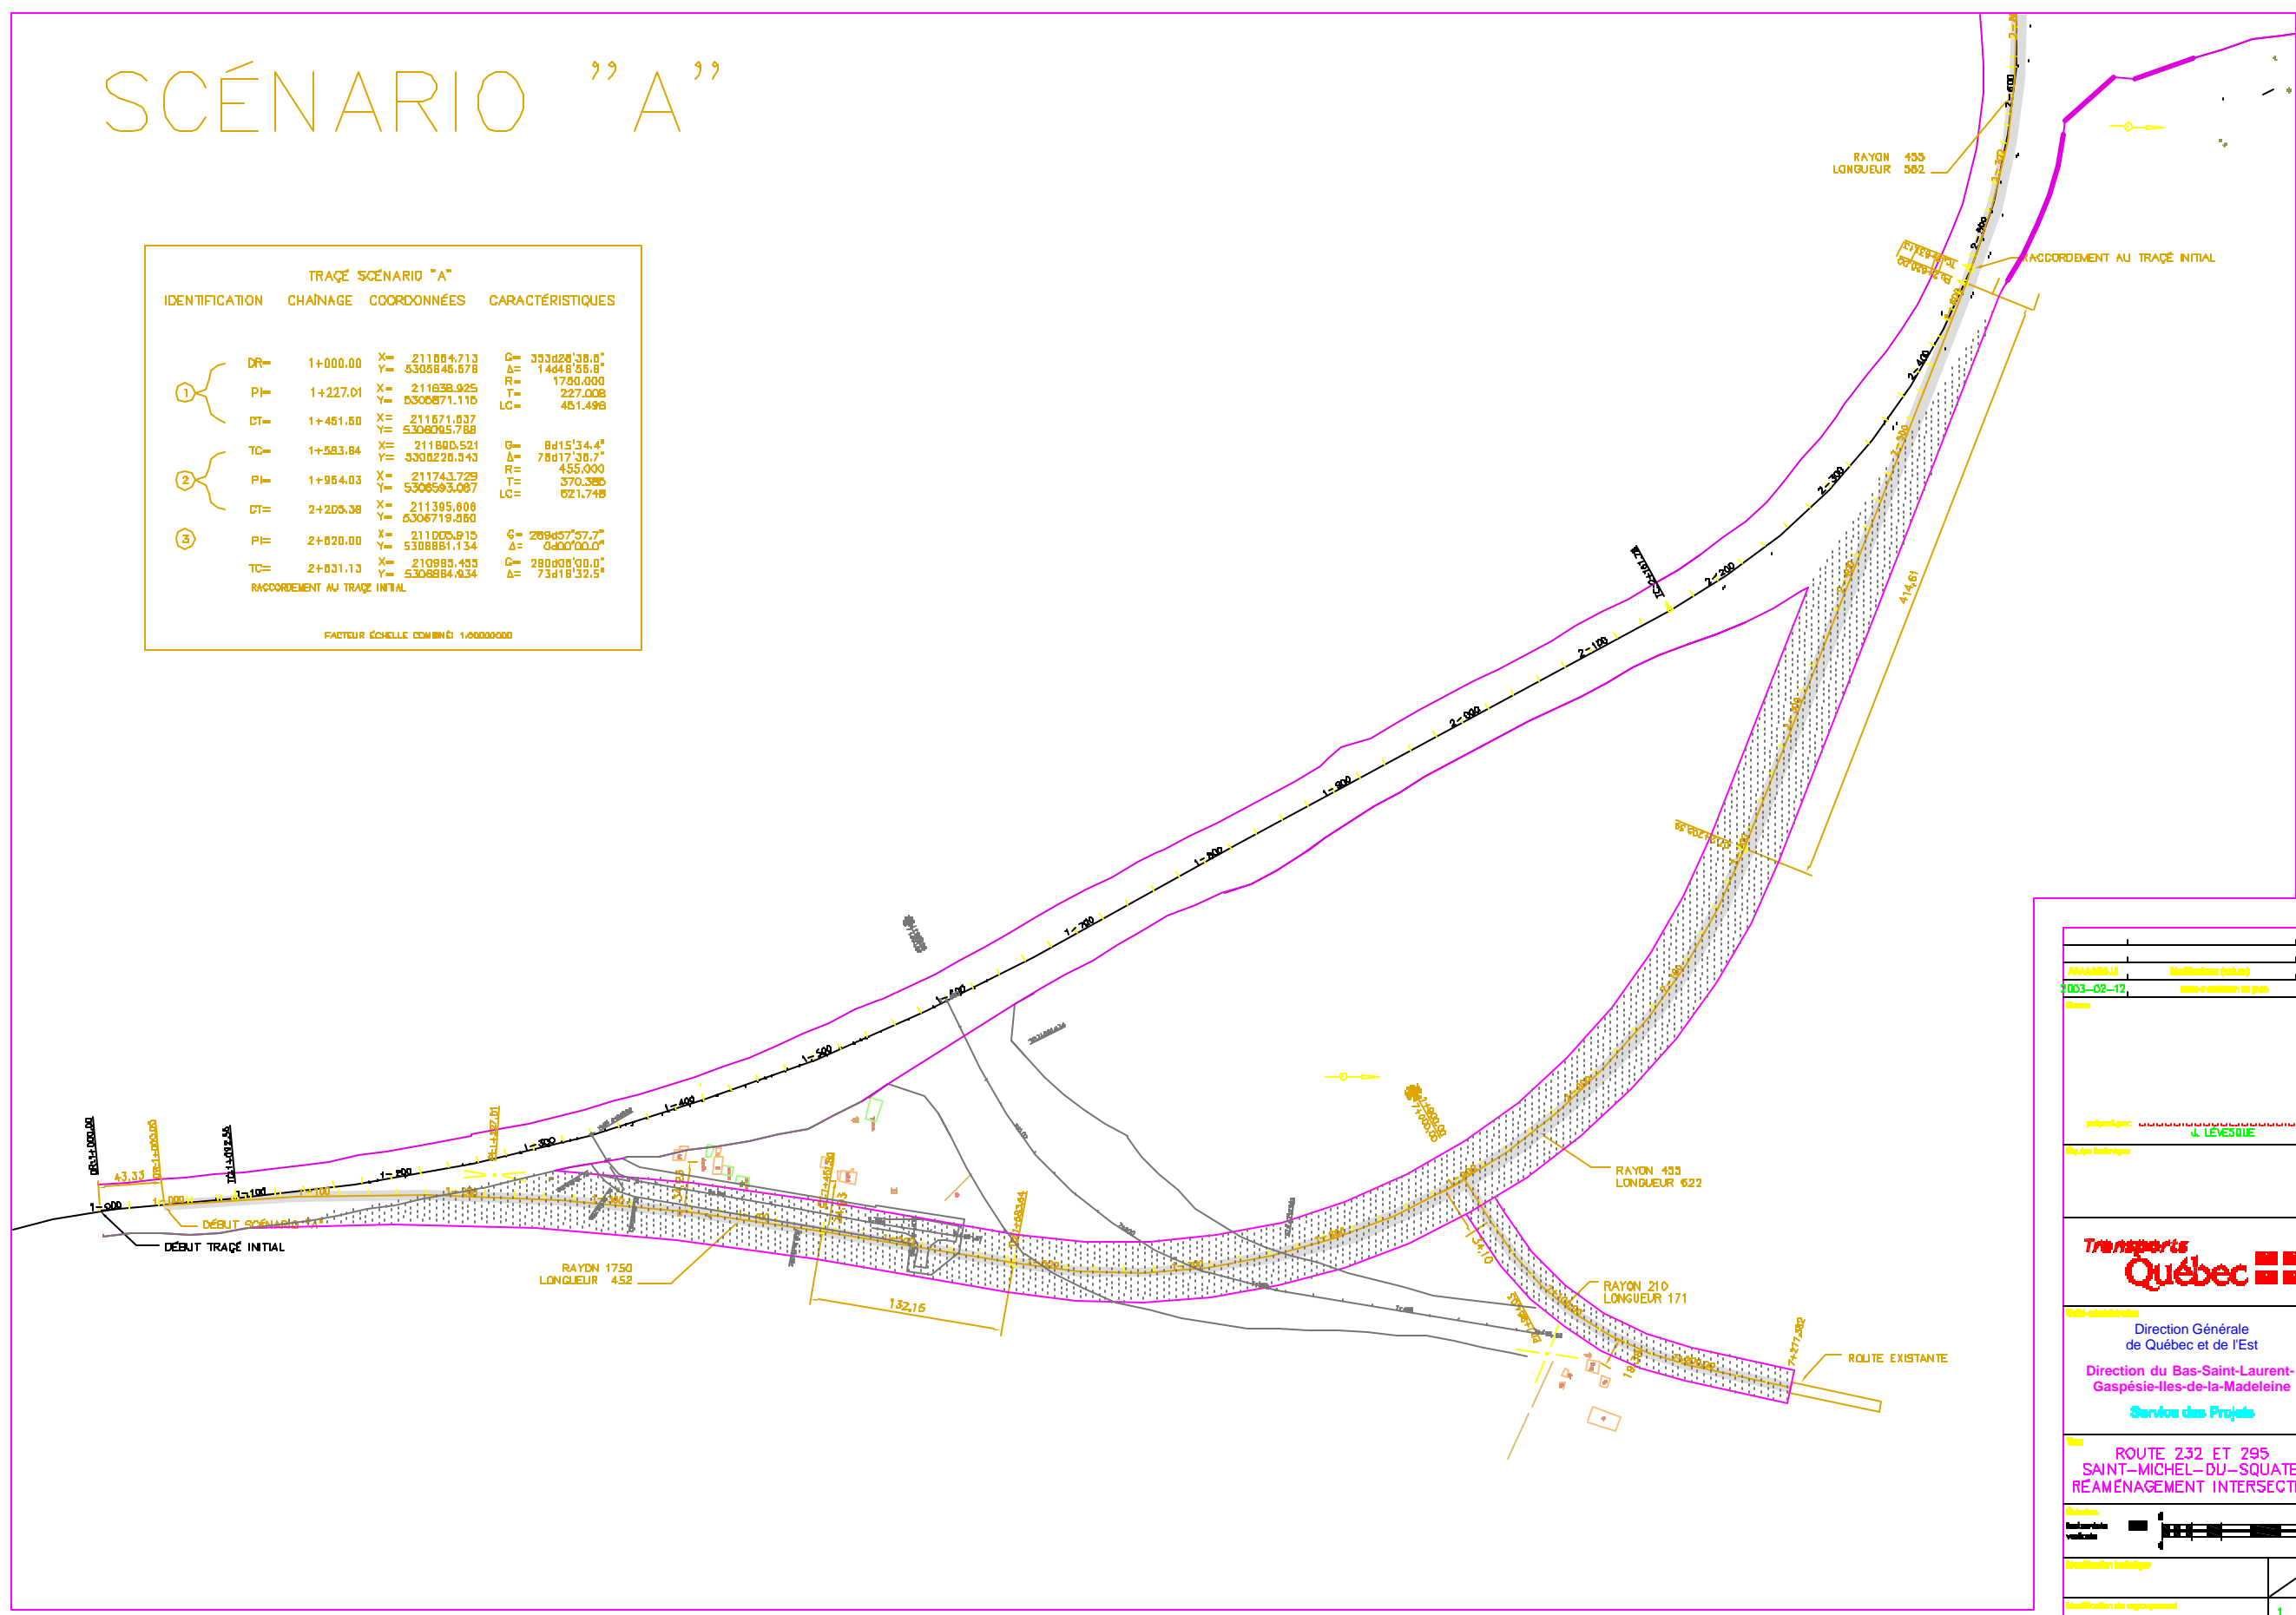

| | | | |
|---|-------------------------|------|--------------|
| PROJET | SAINT-MICHEL-DU-SQUATEC | REV | 1 |
| NOUVEAU | 2003-08-12 | DATE | 2003-08-12 |
| <p>Transports Québec</p> <p>Direction Générale de Québec et de l'Est</p> <p>Direction du Bas-Saint-Laurent-Gaspésie-Iles-de-la-Madeleine</p> <p>Service des Projets</p> | | | |
| <p>ROUTE 232 ET 295 SAINT-MICHEL-DU-SQUATEC REAMÉNAGEMENT INTERSECTION</p> | | | |
| <p>SCÉNARIO "A"</p> | | | <p>1 / 3</p> |