

LOCATION PLAN

1 : 4 000

LEGEND

PLAN
FOR LEGEND PERTAINING TO PLAN VIEW SEE DRAWING T-1050-C-0001

SECTION

- BH-101-05 VERTICAL BOREHOLE - RECENT INVESTIGATION (NOTE 5)
- BH-401-05 BOREHOLE AND DYNAMIC PENETRATION TEST- RECENT INVESTIGATION (NOTE 5)
- BH-102-05 BOREHOLE WITH PIEZOMETER (OBSERVATION WELL) - RECENT INVESTIGATION (NOTE 5) (TERRATECH REPORT T-1050-A DATED MARCH 2005)
- W-001-04 VERTICAL BOREHOLE - PREVIOUS INVESTIGATION (TERRATECH REPORT T-1050-A DATED MARCH 2005)
- W-004-04 BOREHOLE WITH PIEZOMETER (OBSERVATION WELL) - PREVIOUS INVESTIGATION (TERRATECH REPORT T-1050-A DATED MARCH 2005)
- F-3 BOREHOLE DONE PREVIOUSLY BY OTHERS (LABORATOIRES D'EXPERTISES DE QUÉBEC LTÉE REPORT 4350-79 DATED DECEMBER 2004)

DISTANCE IN FRONT OF (↑) OR BEHIND (↓) THE ALIGNMENT OF THE SECTION (IN METERS)

ROCK QUALITY DESIGNATION (%)

SEISMIC REFLECTION SURVEY BY OTHERS (PROCEAN ENVIRONNEMENT / SNC-LAVALIN REPORT 502012 DATED 24 JANUARY 2006)


SOIL STRATIGRAPHY

	FILL		ORGANIC SOIL
	CLAY		SILT
	SAND		GRAVEL
	COBBLES OR BOULDERS		BEDROCK

SPECIAL NOTE
The geology shown on the sections does not represent the exact reality. It is based on a geological interpretation and therefore any extrapolation and interpolation should be considered with great caution.
The information provided here is not intended for construction purposes.

NOTES

- For notes pertaining to plan view see drawing T-1050-C-0001.
- All elevations are in meters and refer to geodetic datum.
- The stratigraphy shown on the sections has been simplified. For a more precise stratigraphy description, refer to the boring logs.
- Data concerning the various strata have been obtained at borehole locations only. The soil stratigraphy between boreholes may vary from that shown.
- "Recent investigation" refers to exploration works carried out during the period of 8 February to 15 April, 2005 (report T-1050-B of May 2005) and during the period of 30 September to 4 November, 2005 (this report).
- This drawing is to be read in conjunction with the accompanying report.

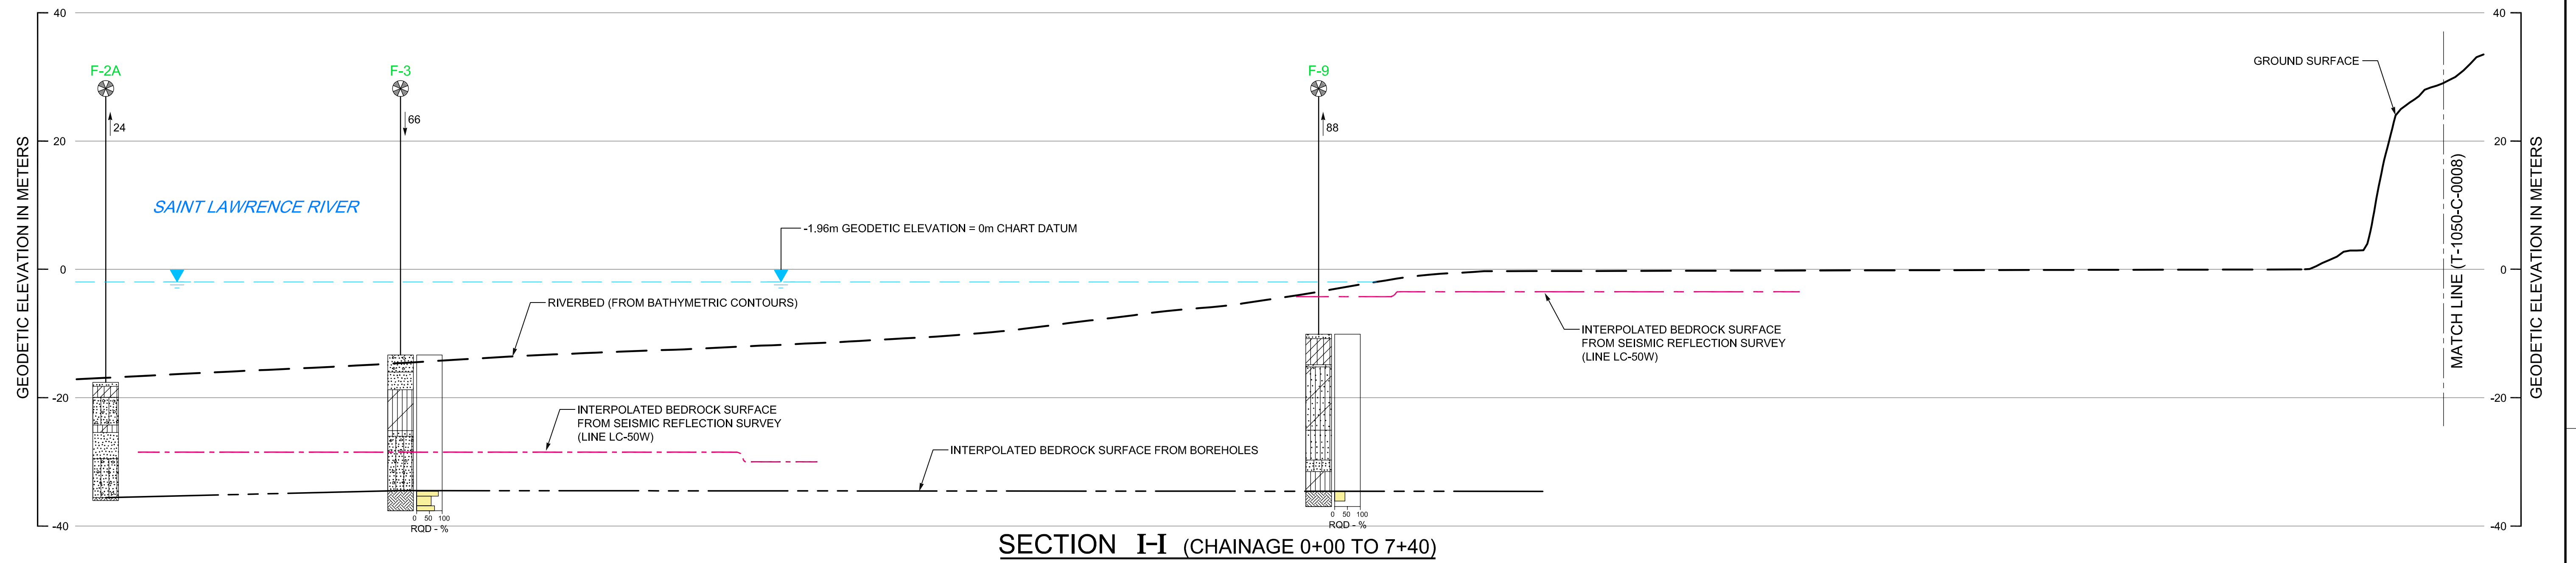

SECTION I-I (CHAINAGE 0+00 TO 7+40)

1 : 1 000 (HOR.) 10 0 10 20 30 40m
1 : 500 (VERT.) 5 0 5 10 15 20m

<table border="1"> <tr> <th>ISSUE No.</th> <th>REV.</th> <th>DATE (Y/M/D)</th> <th>PURPOSE OF ISSUE</th> </tr> <tr> <td>1</td> <td>0</td> <td>2006-05-01</td> <td>ISSUED WITH FINAL REPORT T-1050-C</td> </tr> </table>		ISSUE No.	REV.	DATE (Y/M/D)	PURPOSE OF ISSUE	1	0	2006-05-01	ISSUED WITH FINAL REPORT T-1050-C	<table border="1"> <tr> <th>ISSUE No.</th> <th>REV.</th> <th>DATE (Y/M/D)</th> <th>PURPOSE OF ISSUE</th> </tr> <tr> <td></td> <td></td> <td></td> <td></td> </tr> </table>		ISSUE No.	REV.	DATE (Y/M/D)	PURPOSE OF ISSUE					<table border="1"> <tr> <th>No.</th> <th>REVISION DESCRIPTION</th> <th>DATE (Y/M/D)</th> <th>No.</th> <th>REVISION DESCRIPTION</th> <th>DATE (Y/M/D)</th> </tr> <tr> <td></td> <td></td> <td></td> <td></td> <td></td> <td></td> </tr> </table>		No.	REVISION DESCRIPTION	DATE (Y/M/D)	No.	REVISION DESCRIPTION	DATE (Y/M/D)							<table border="1"> <tr> <th>No.</th> <th>REVISION DESCRIPTION</th> <th>DATE (Y/M/D)</th> <th>No.</th> <th>REVISION DESCRIPTION</th> <th>DATE (Y/M/D)</th> </tr> <tr> <td></td> <td></td> <td></td> <td></td> <td></td> <td></td> </tr> </table>		No.	REVISION DESCRIPTION	DATE (Y/M/D)	No.	REVISION DESCRIPTION	DATE (Y/M/D)							<p>SNC-LAVALIN RABASKA - LNG RECEIVING TERMINAL OVERALL SITE PLAN DRAWING: 016267-0000-41-D2-0001, REV. A DATED: 2005-05-31</p>		<p>PROFESSIONAL SEAL</p> <p>Division of SNC-LAVALIN Environment Inc.</p> <p>RABASKA LNG IMPORT TERMINAL QUEBEC, CANADA</p>		<p>CLIENT</p> <p>RABASKA - LNG RECEIVING TERMINAL LEVIS/BEAUMONT QUEBEC</p> <p>TITLE</p> <p>SECTION I-I LOCATION PLAN AND STRATIGRAPHIC SECTION (1 OF 2)</p> <table border="1"> <tr> <th>PROJECT No.</th> <th>SUBDIVISION</th> <th>SUBJECT</th> <th>SERIAL</th> <th>REV.</th> </tr> <tr> <td>T-1050-C</td> <td>0000</td> <td>4G_DD</td> <td>0007</td> <td>0</td> </tr> </table>		PROJECT No.	SUBDIVISION	SUBJECT	SERIAL	REV.	T-1050-C	0000	4G_DD	0007	0
ISSUE No.	REV.	DATE (Y/M/D)	PURPOSE OF ISSUE	
1	0	2006-05-01	ISSUED WITH FINAL REPORT T-1050-C	
ISSUE No.	REV.	DATE (Y/M/D)	PURPOSE OF ISSUE	
No.	REVISION DESCRIPTION	DATE (Y/M/D)	No.	REVISION DESCRIPTION	DATE (Y/M/D)	
No.	REVISION DESCRIPTION	DATE (Y/M/D)	No.	REVISION DESCRIPTION	DATE (Y/M/D)	
PROJECT No.	SUBDIVISION	SUBJECT	SERIAL	REV.	
T-1050-C	0000	4G_DD	0007	0	

LAST SAVE: 2006/05/23 - 12:03pm
PATH: Z:\604238_40\T-1050-C-7&8.dwg