

ANNEXE B
CRITÈRES DE SERVICES VIA

TRACK ACCESS STUDY IN THE MONTREAL-OTTAWA-TORONTO TRIANGLE

REVIEW OF INPUT PARAMETERS (DERIVED FROM AUGUST 14, 2001 CN/VIA JOINT ANALYSIS)

Eastward				Westward			
<i>Train Identification</i>	<i>Departure Times VIA Proposal</i>	<i>Departure Times CN Proposal</i>	<i>Difference</i>	<i>Train Identification</i>	<i>Departure Times VIA Proposal</i>	<i>Departure Times CN Proposal</i>	<i>Difference</i>
Toronto - Montreal				Montreal - Toronto			
TM 1 SJ Toronto Times >	7:00	7:00		MT 1 S Montreal Times >	7:00	7:00	
TM 2 SJ Toronto Times >	9:15	9:15		MT 2 L Montreal Times >	10:00	9:15	- 0:45
TM 3 L Toronto Times >	12:00	12:00		MT 3 S Montreal Times >	12:00	12:10	+ 0:10
TM 4 S Toronto Times >	15:00	15:00		MT 4 S Montreal Times >	15:00	15:00	
TM 5 E Toronto Times >	16:00	16:15	+ 0:15	MT 5 E Montreal Times >	16:00	16:15	+ 0:15
TM 6 S Toronto Times >	17:00	17:30	+ 0:30	MT 6 S Montreal Times >	17:00	17:30	+ 0:30
TM 7 E Toronto Times >	18:00	19:00	+ 1:00	MT 7 E Montreal Times >	18:00	18:45	+ 0:45
TM 8 L Toronto Times >	19:00	20:00	+ 1:00	MT 8 L Montreal Times >	19:00	20:00	+ 1:00
Toronto - Ottawa				Ottawa - Toronto			
TO 1 SJ Toronto Times >	7:00	7:00		OT 1 S Brockville Times >	7:13	8:13	+ 1:00
TO 2 LJ Toronto Times >	9:15	9:15		OT 2 L Brockville Times >	10:23	10:55	+ 0:32
TO 3 S Toronto Times >	13:15	11:45	- 1:30	OT 3 S Brockville Times >	13:15	13:55	+ 0:40
TO 4 S Toronto Times >	15:15	14:45	- 0:30	OT 4 E Brockville Times >	16:23	16:48	+ 0:23
TO 5 E Toronto Times >	16:15	16:00	- 0:15	OT 5 E Brockville Times >	17:33	18:01	+ 0:28
TO 6 L Toronto Times >	17:15	17:45	+ 0:30	OT 6 S Brockville Times >	18:23	19:16	+ 0:52
TO 7 E Toronto Times >	18:15	18:45	+ 0:30	OT 7 E Brockville Times >	19:33	20:31	+ 0:58
Ottawa - Montreal				Montreal - Ottawa			
OM 1 Coleau Times >	7:42	7:42		MO 1 Montreal Times >	6:45	6:45	
OM 2 E Coleau Times >	10:02	10:19	- 0:17	MO 2 E Montreal Times >	9:45	9:30	- 0:15
OM 3 Coleau Times >	13:02	13:02		MO 3 Montreal Times >	11:45	11:45	
OM 4 E Coleau Times >	15:52	15:52		MO 4 E Montreal Times >	14:45	14:45	
OM 5 E Coleau Times >	16:52	17:01	- 0:09	MO 5 E Montreal Times >	15:45	16:00	+ 0:15
OM 6 E Coleau Times >	17:52	18:14	- 0:22	MO 6 E Montreal Times >	16:45	17:15	+ 0:30
OM 7 E Coleau Times >	18:52	19:29	- 0:37	MO 7 E Montreal Times >	17:45	18:30	+ 0:45

- E One-stop Express Train
- S Two-stop Semi-express Train
- L More than Two-Stop Local Train
- J J-Train (Two autonomous sections joined at departure)

- New departure, Montreal-Toronto
- New departure, Ottawa-Toronto
- New departure, Montreal-Ottawa
- Montreal-Toronto overnight train not shown.

A. G. Gravelle, P.ENG.
VIA Rail Canada Inc.
19-Jul-04

CORRIDOR (LRC) EQUIPMENT CYCLING - EFFECTIVE : MAY 03, 2004

SET -->	1	2	3	4	5	6	7	8	9	10	11	12	13	14	15	16	17	18	CO	CL	TOT
MONDAY																					
	P- 7 -P	P- 3	P- 3	P- 4	P- 5	P- 5	P- 4	P- 3	F- 3	P- 7	P- 5	P- 5	P- 4	F- 4	P- 5	P- 4	P- 2	P- 4			
25-Oct-04	941	53	33	970	61	41	31	941	43	72	30	32	84	970	90	51	85	82			
	52	66	47	56	79	48	46	40	F- 5	64	P- 3	P- 3	44	71	P- 3	73	88	42			
	67	P- 3	89	37			95	34	83		65	35	38	76	46	78		36			
	942							39				49		50							
TUESDAY																					
	P- 3	P- 3	P- 3	P- 4	P- 5	P- 5	P- 4	P- 3	F- 5	P- 5	P- 4	P- 3	P- 3	F- 4	P- 3	P- 3	P- 2	P- 3			
26-Oct-04	941	53	84	41	72	32	90	43	82	61	970	970	31	51	30	941	85	33	49	18	67
	52	66	44	64	48		P- 3	46		P- 5	42	79	71	56	45	73	65	40			
	67		38			35			83	36		76	37	95	78		34	89			
	942					49					50				39						
WEDNESDAY																					
	P- 3	P- 3	P- 3	P- 5	P- 5	P- 3	P- 4	P- 5	F- 3	P- 5	P- 4	P- 3	P- 3	F- 3	P- 4	P- 3	P- 2	P- 3			
27-Oct-04	941	53	31	61	32	970	30	82	33	72	51	41	90	941	970	43	85	84	48	18	66
	52	66	45	79		P- 3	56	P- 3	42	47	48	73	64	46	40	71	P- 5	88			
	67		95		35	37	65	36	89		78			34	76	83		38			
	942				49									39	50						
THURSDAY																					
	P- 3	P- 4	P- 3	P- 5	P- 4	P- 3	P- 4	P- 4	F- 3	P- 5	P- 4	P- 7	P- 3	F- 3	P- 4	P- 5	P- 2	P- 4			
28-Oct-04	941	53	90	72	970	41	970	33	84	32	941	61	30	43	51	82	85	31	55	18	73
	52	66	46	48	56	64	71	47	44		P- 3	40	79	65	F- 5	73	42	88			
	67	P- 4			37		76	89	38	35	34			83	78	36		95			
	942					50				49	35										
FRIDAY																					
	P- 4	P- 5	P- 3	P- 5	P- 4	P- 5	P- 4	P- 4	F- 6	P- 5	P- 4	P- 7	P- 6	F- 5	P- 4	P- 4	P- 2	P- 4			
29-Oct-04	941	53	30	32	41	61	51	84	31	970	43	72	970	82	941	33	85	50	65	18	63
	52	66		P- 4	P- 3	68	79	64	44	45	56	P- 5	71	42	40	47	88	46			
	67		65	35				38	95	37	83	48	75	36	34	89					
	942			49										39							
SATURDAY																					
	P- 4	P- 6 -P	P- 3	P- 4	P- 2	P- 5	P- 3	P- 5	F- 6	P- 5	P- 5	P- 6	P- 4	F- 3	P- 4	P- 4	P- 3	P- 4			
30-Oct-04	941	53	671	642	631	72	69	635	92	641	582	632	941	33	45	84	668	630	58	18	76
	652		76	49	634	64				683		P- 3	P- 4	640	38	79	95	65			
										648	39										
SUNDAY																					
	P- 7 -P	P- 6 -P	P- 5	P- 4	P- 4	P- 7	P- 4	P- 5	F- 4	P- 5	P- 3	P- 4	P- 4	F- 3	P- 4	P- 4	P- 4	P- 5			
31-Oct-04	67	66	642	44	635	61	73	45	56	682	634	43	32	33	72	92	51	671	65	18	83
	942			38	47	79	78	95	65	46		683	35	34	64		P- 5	76			
					89								49	39		648					

TO SET-->

1 2 6 7 1 2 1 0 1 7 1 5 1 4 1 1 3 1 8 4 9 5 1 2 1 6 8

VIA RAIL CANADA
GARE CENTRALE

Lundi

DATE: _____

TRAINS CYCLING AND SPECIAL MOVES

30	TO	
21	TO	
32	TO	
23	TO	By Fax to
52	TO	Jolie Cormier
56	TO	
25	TO	
34	TO	ab admbl
60	S/O	Add:

SPECIAL NOTES

Amtrak 695 backward in station

SC AM:				TRACK OCCUPANCY		SC PM:		
DEPARTURE				remarques	ARRIVAL			
TRAIN	TRACK	SPOT	DEPART		TRAIN	TRACK	ARRV	
31	13	05:55	06:45		15	13	08:05	
53	17	06:05	06:55		50	16	08:10	
20	15	06:10	07:00		30	15	08:30	
601	18	07:35	08:30		21	16	08:59	
57	14	08:30	09:40		32	20	10:54	
694	13	08:10	09:50		23	13	11:15	
33	19	09:05	10:00		52	17	11:45	
61	14	11:00	11:50		56	13	14:15	
22	13	11:40	12:30		25	13	15:40	
35	19	14:15	15:05		60	18	16:56	
65	18	14:45	16:40		34	19	16:56	
24	15	15:05	16:00		36	15	18:00	
37	14	15:55	16:45		695	14	18:30	
67	17	16:05	17:00		38	14	19:44	
26	15	17:05	17:55		64	13	19:55	
39	19	17:20	18:00		27	13	20:43	
69	18	16:45	18:15		66	14	20:59	
14	13	16:45	18:45		68	14	23:08	
51	15	22:25	23:30					

T.O.P. AM: _____

T.O.P. PM: _____

ANNEXE C
HORAIRE AMT

HORAIRE AMT



Du lundi au vendredi seulement :

Train AMT Mont St-Hilaire	Arrivées à la Gare Centrale	Départs de la Gare Centrale
801	06:30	
803	07:37	
805	07:50	
807	08:17	
809 (Proposé)	08:45	
891 (Retour des équipements)	18:05	
890 (Retour des équipements)		06:40
802		16:30
804		16:50
806		17:20
808		18:20
810 (Proposé)		18:45


ANNEXE D

DIAGRAMMES D'EXPLOITATION DE LA SUBDIVISION CN MONTRÉAL


PLAN

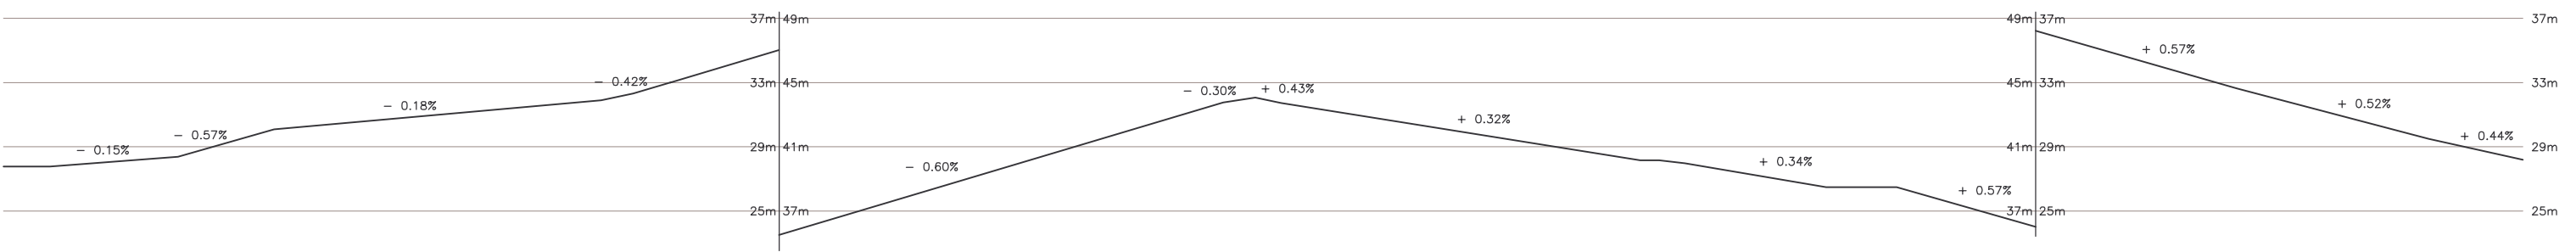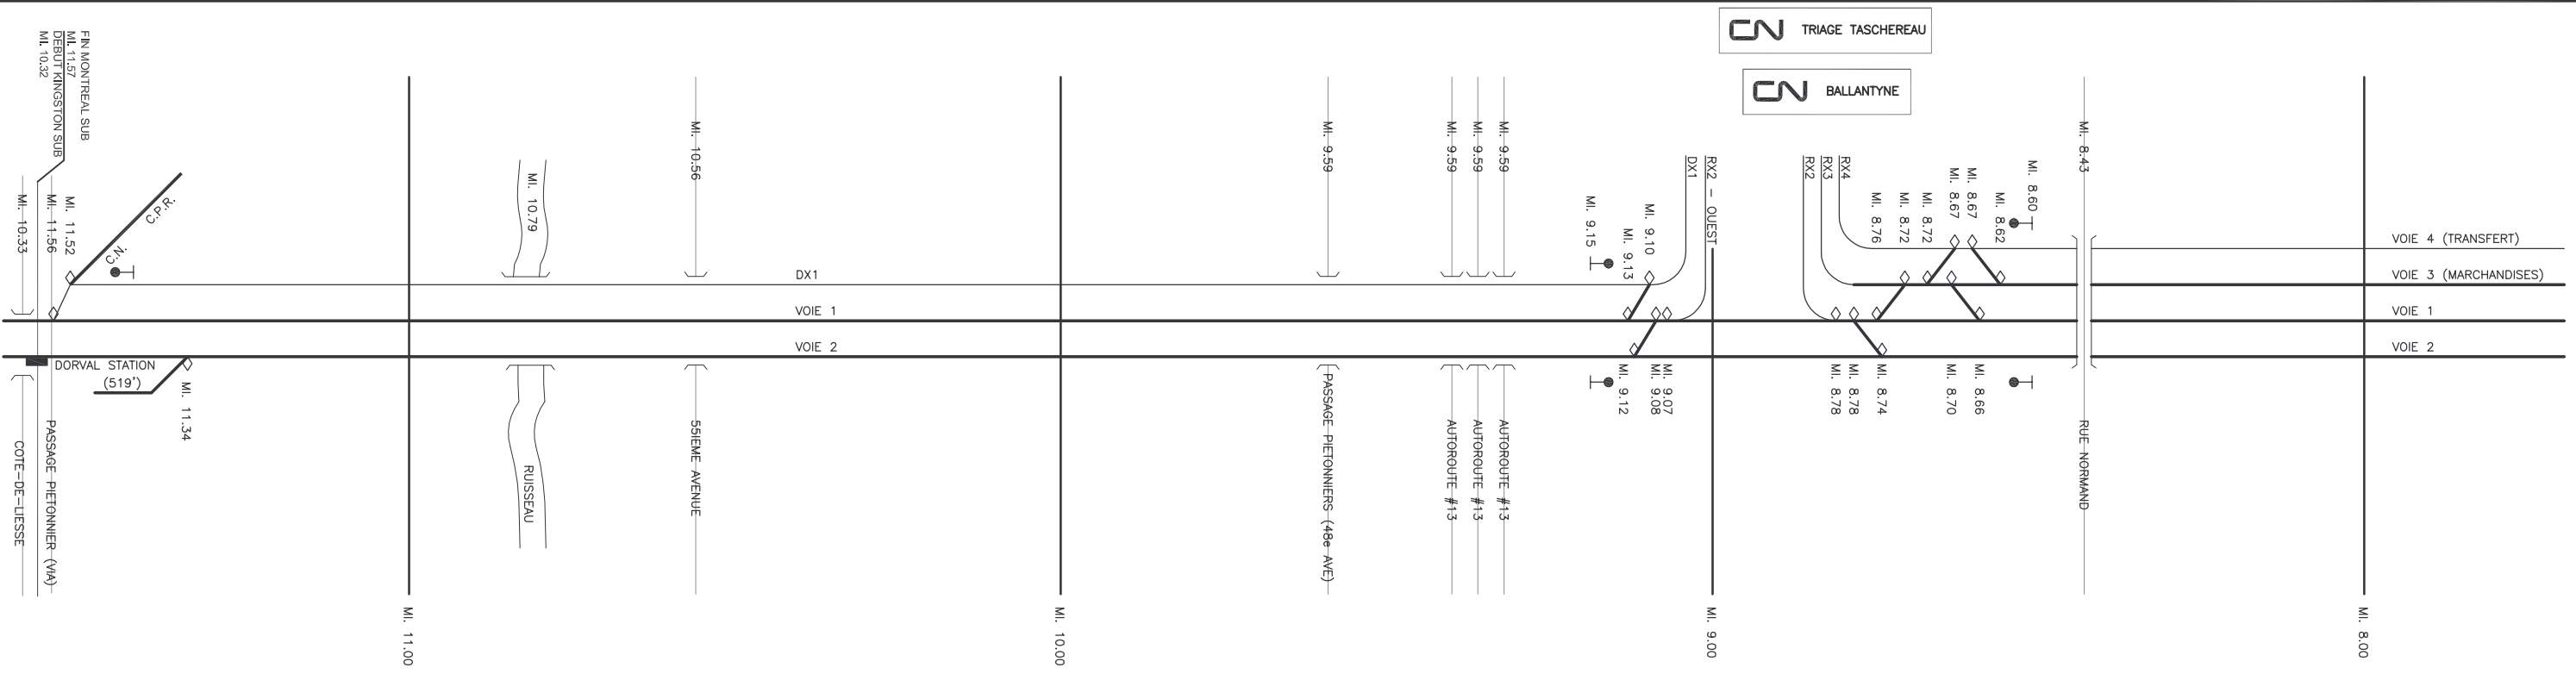

COURBES

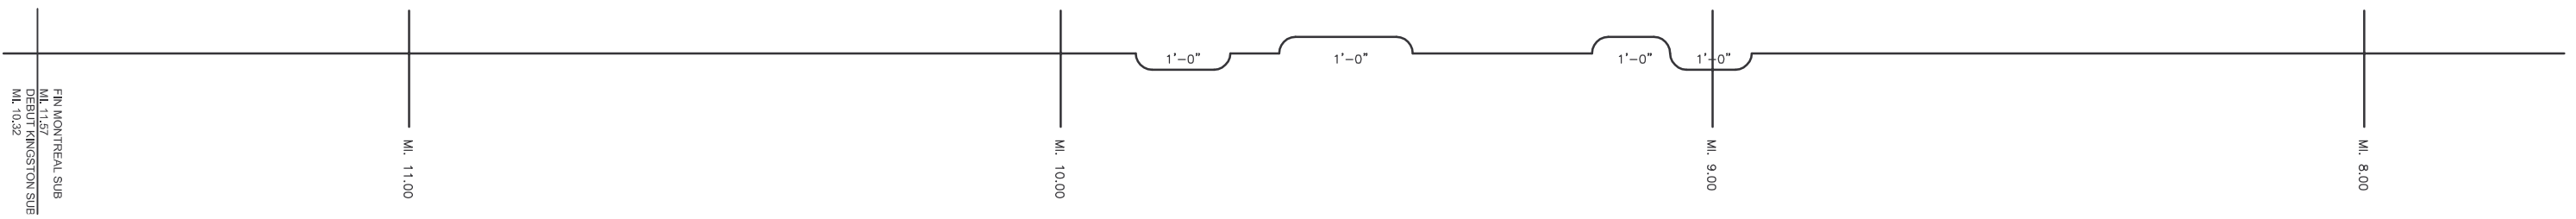


VITESSES
(VOIES 1 & 2)

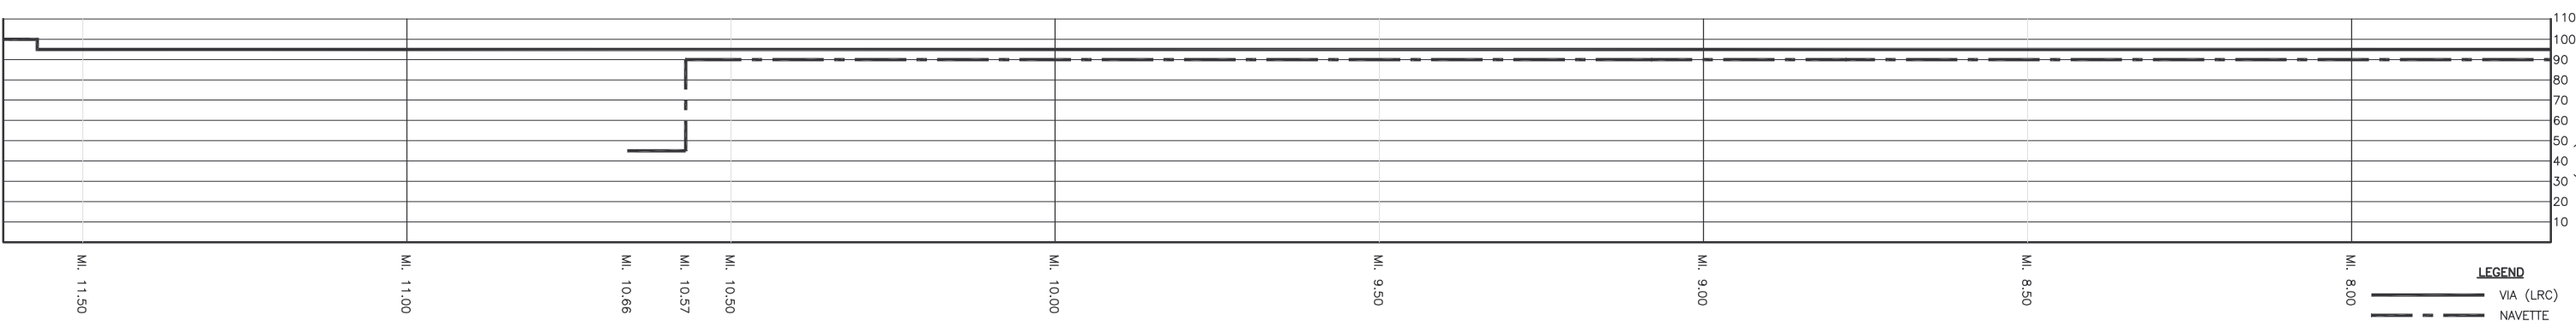


LEGEND
 — VIA (LRC)
 - - - NAVETTE

PLAN

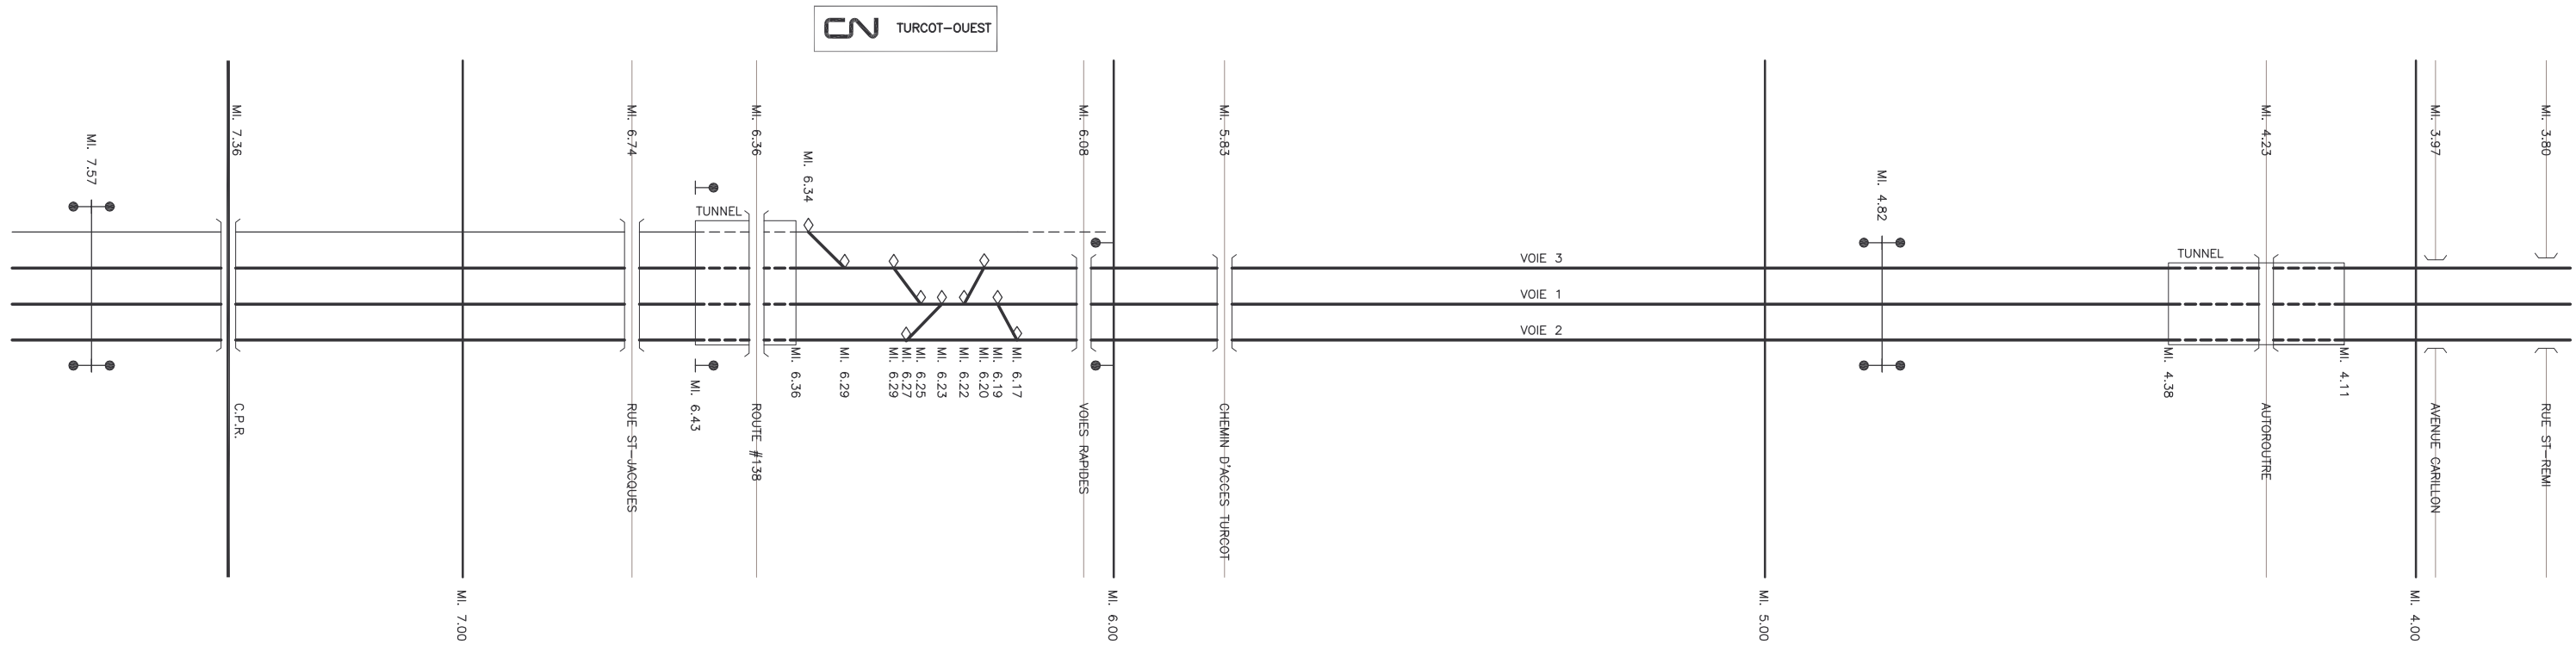


PENTES

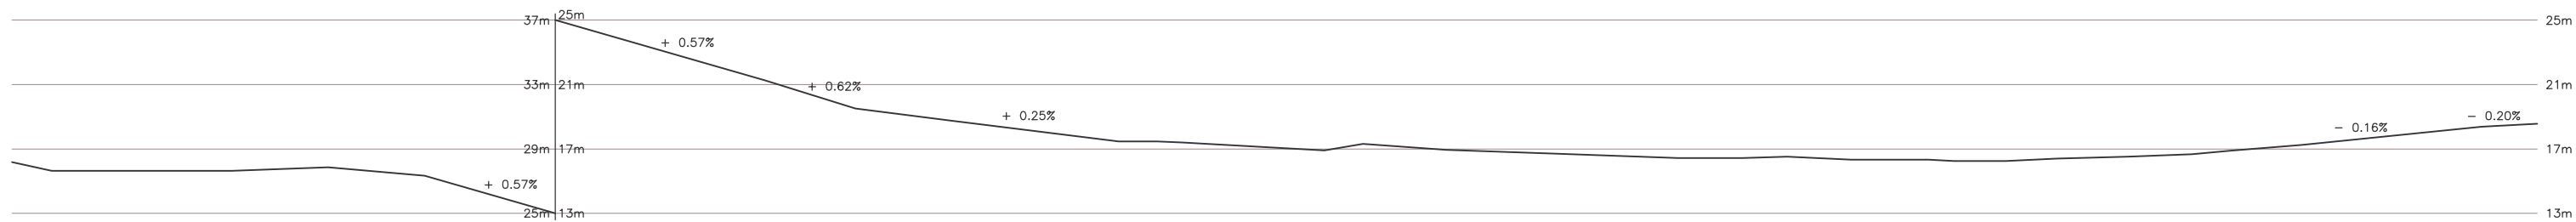

COURBES




VITESSES (VOIES 1 & 2)

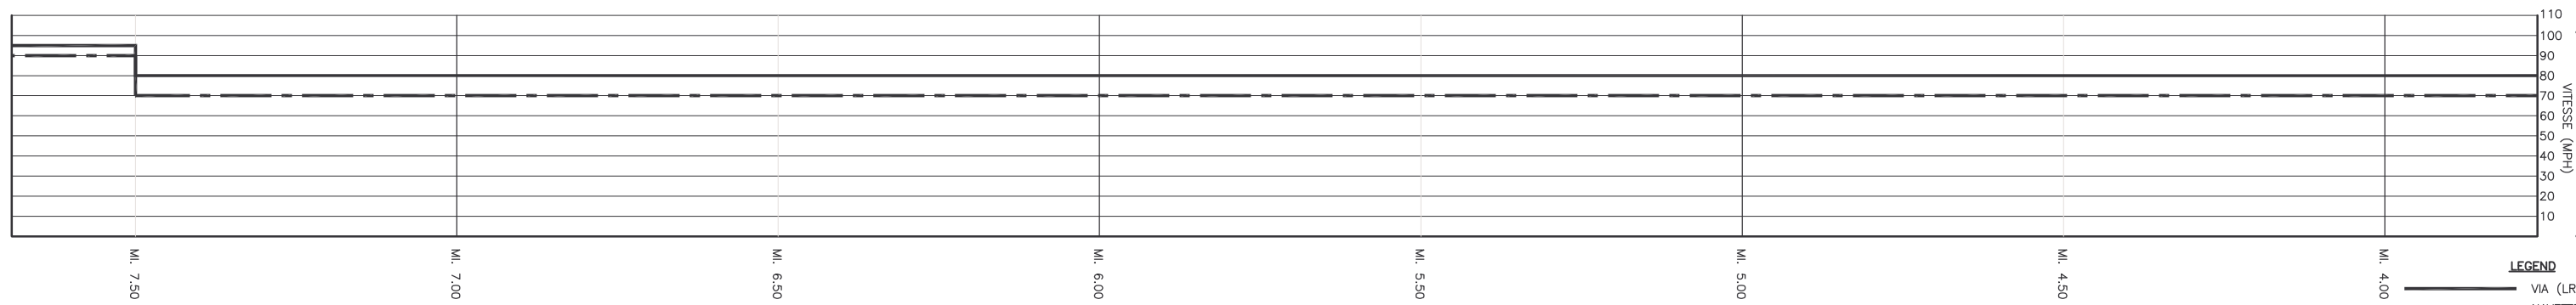


LEGEND

- VIA (LRC)
- NAVETTE


PLAN

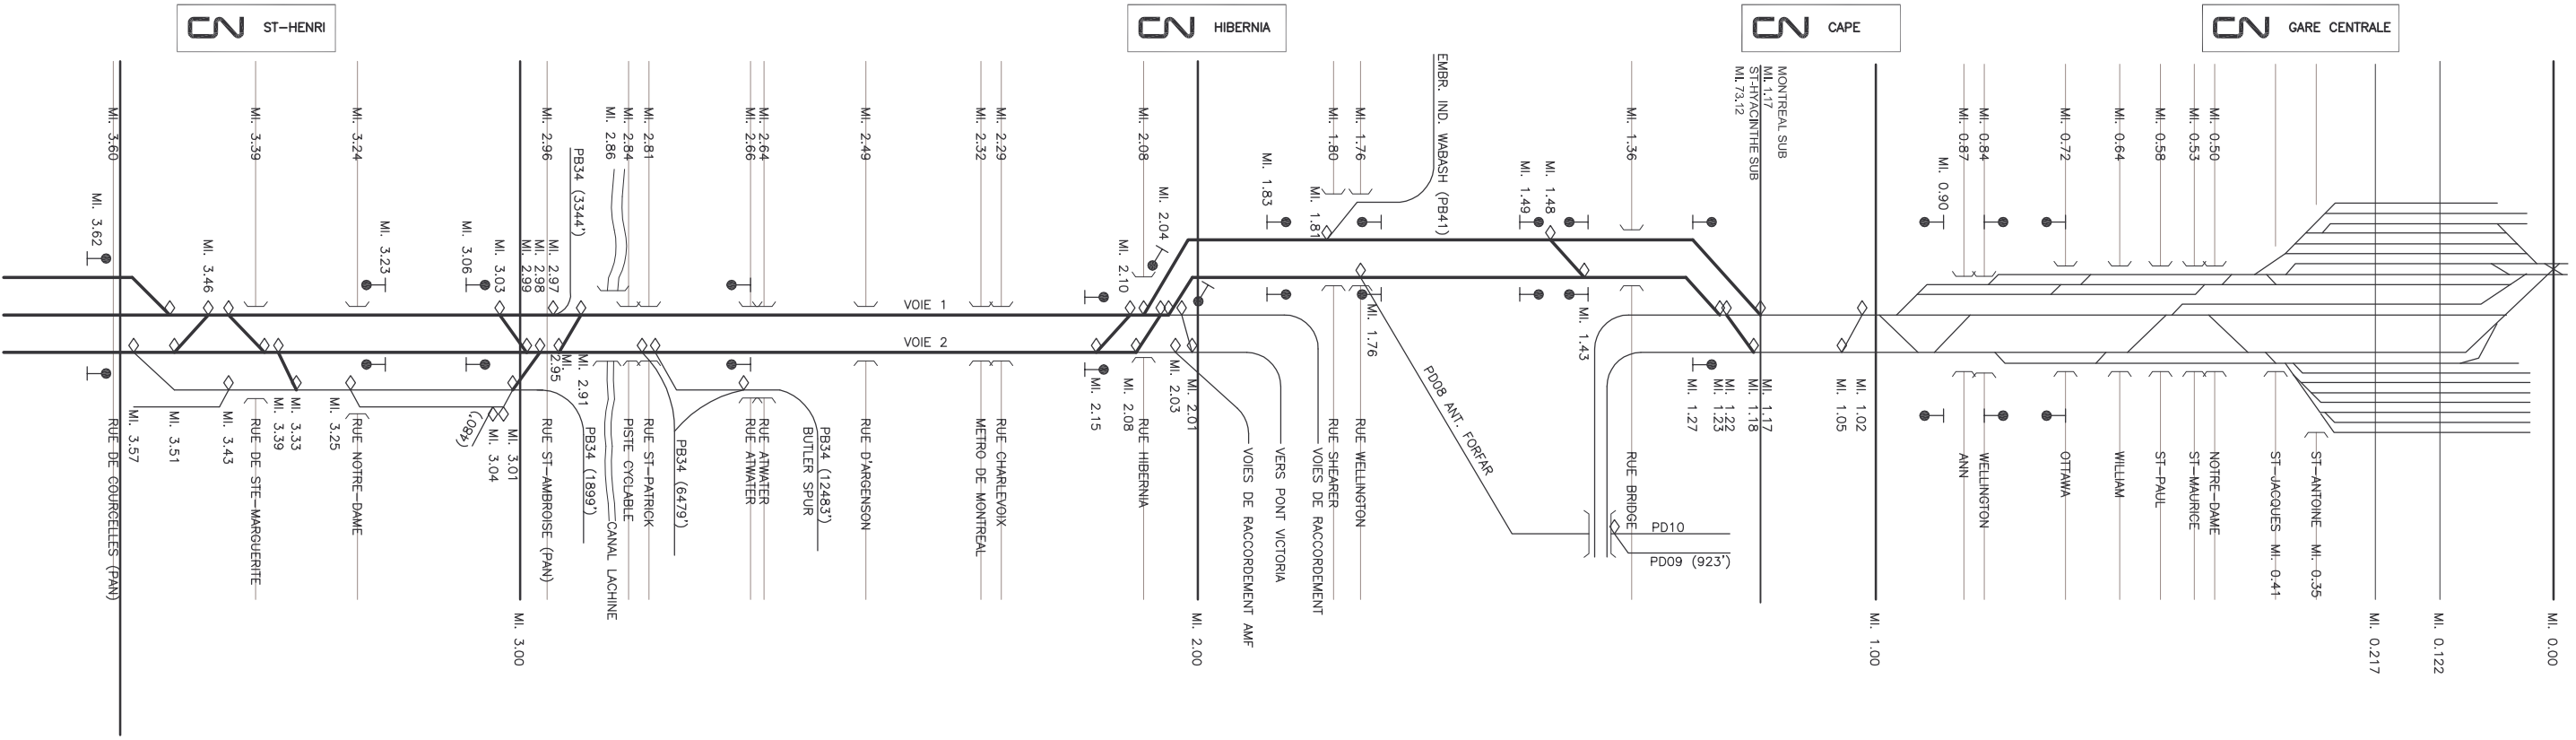

PENTES

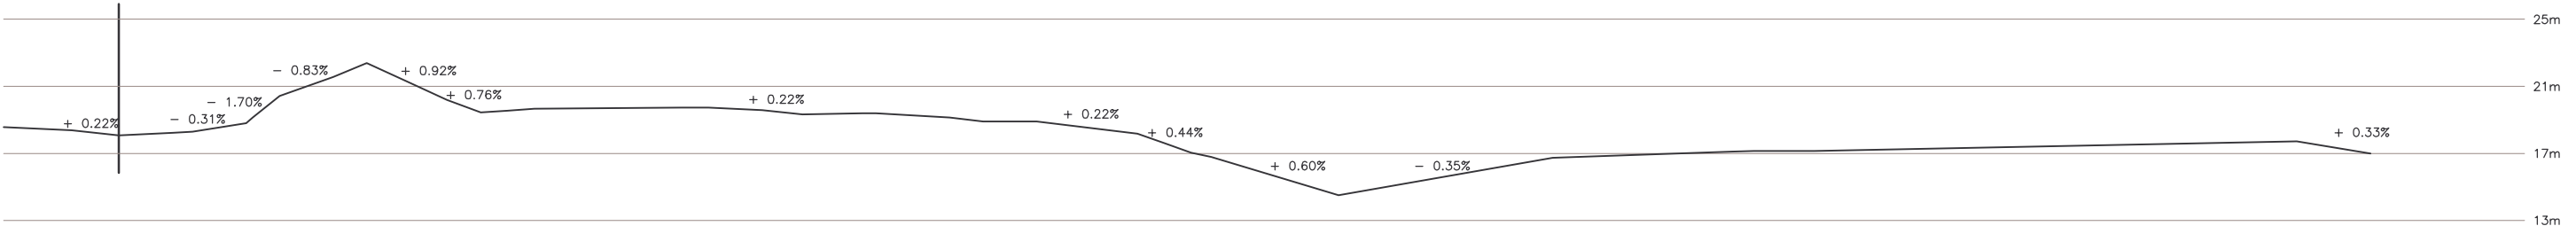

COURBES

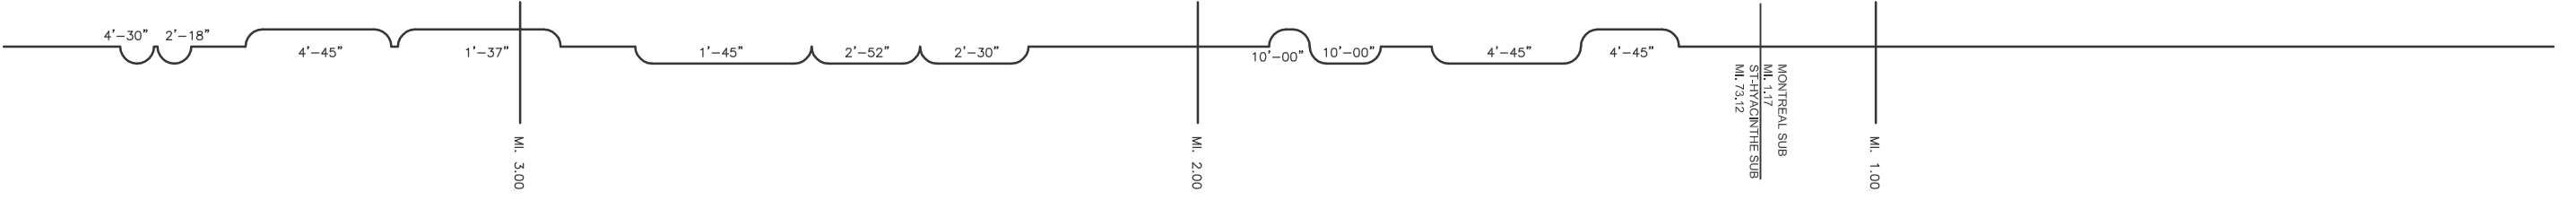

VITESSES (VOIES 1 & 2)

