






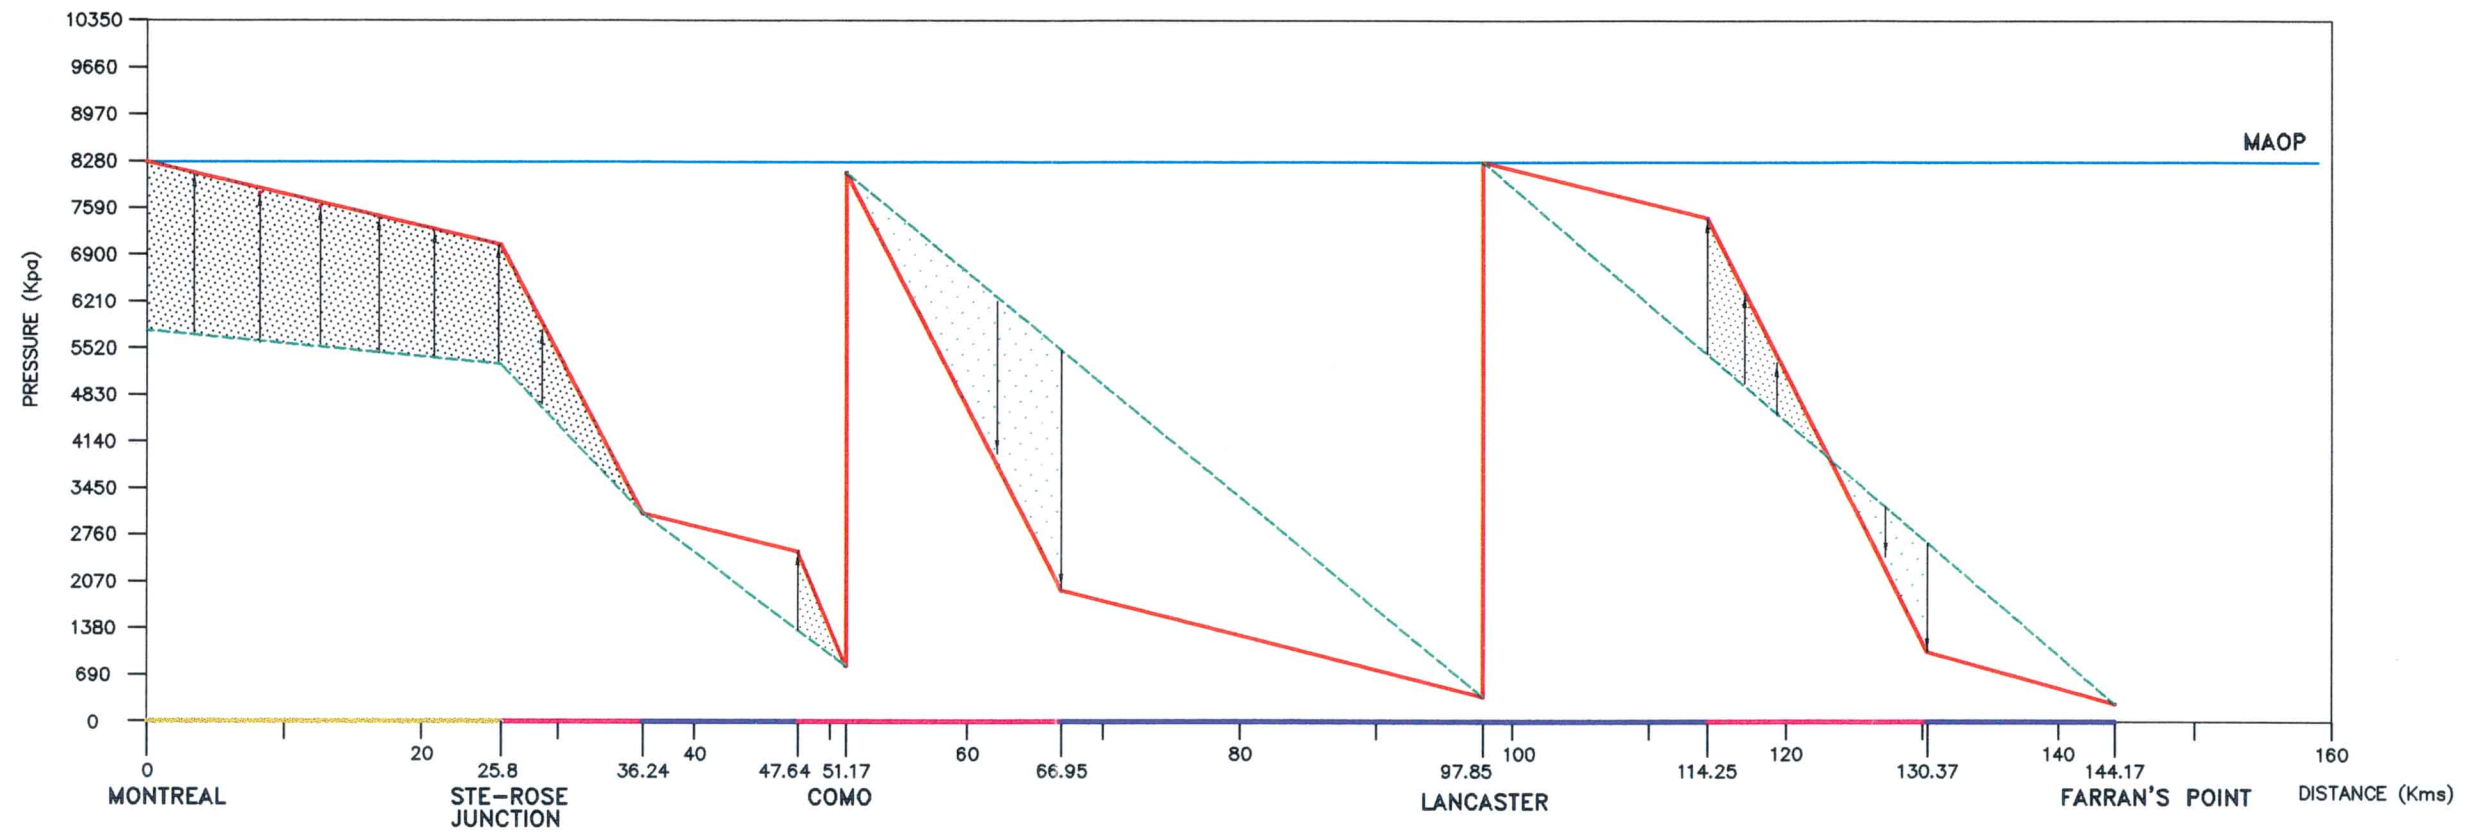


HYDRAULIC PROFILE

HYDRAULIC GRADIENT - LINE SECTION MONTREAL TO FARRAN'S POINT



-  PRESSURE DECREASE EXISTING LINE
-  PRESSURE INCREASE EXISTING LINE
-  EXISTING HYDRAULIC PROFILE
-  PROPOSED HYDRAULIC PROFILE
-  PROPOSED 406.4mm DIA LINE
-  EXISTING 406.4mm DIA LINE
-  EXISTING 273.1mm DIA LINE