

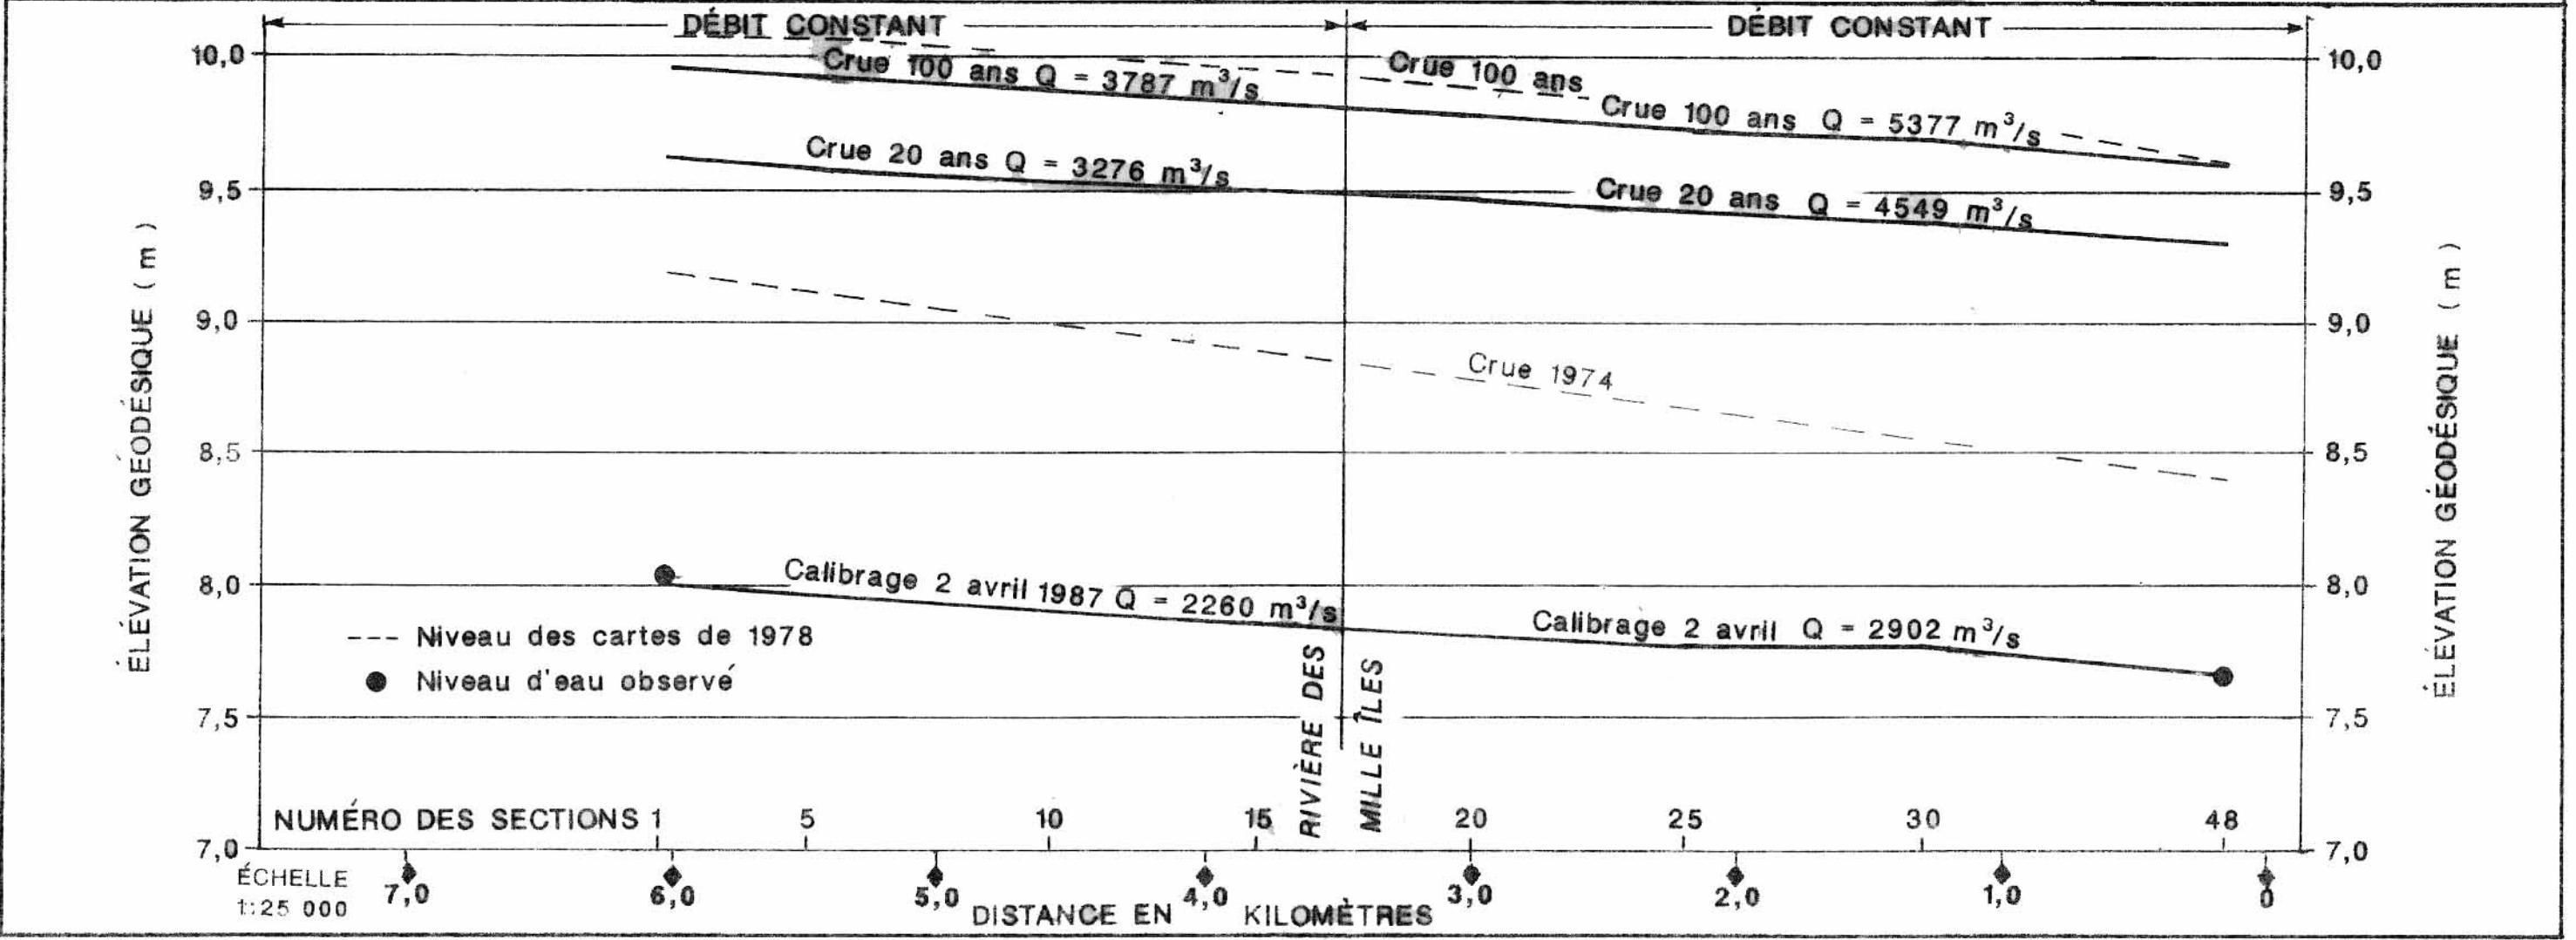
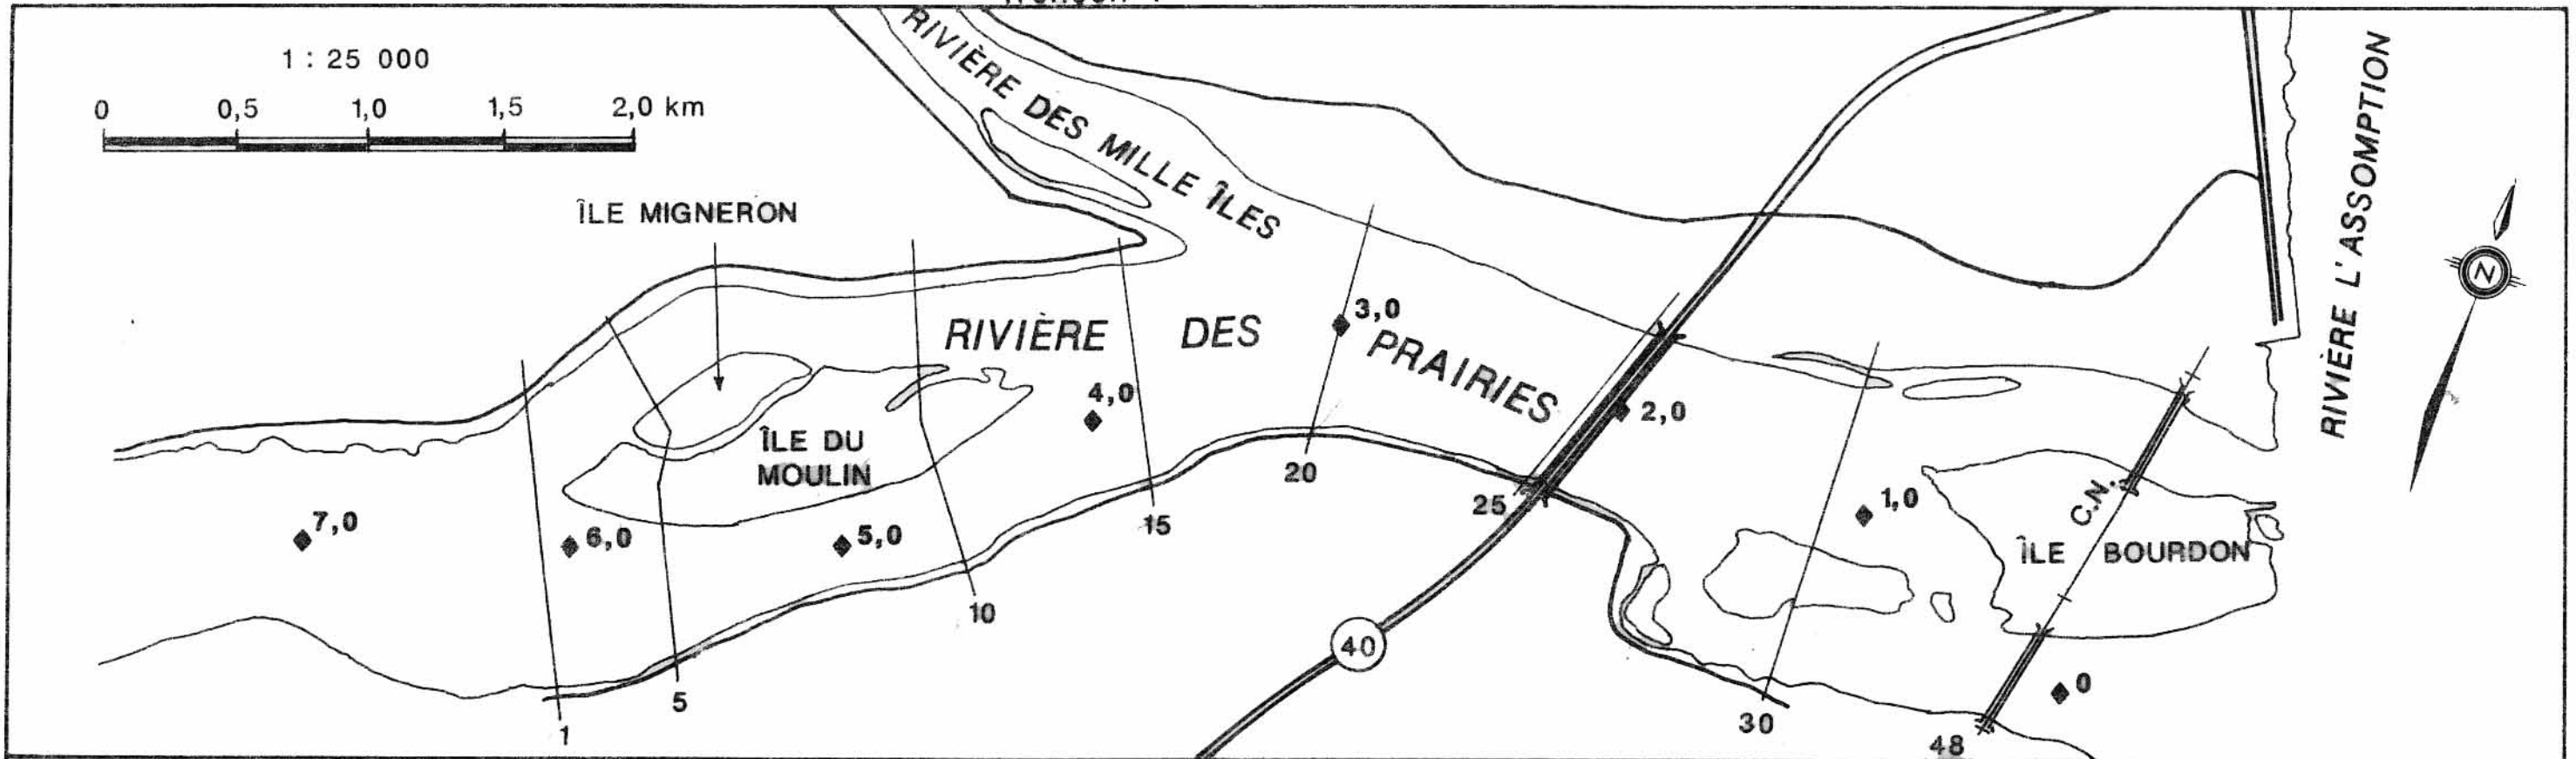



Rivière des Prairies
Tronçon 1

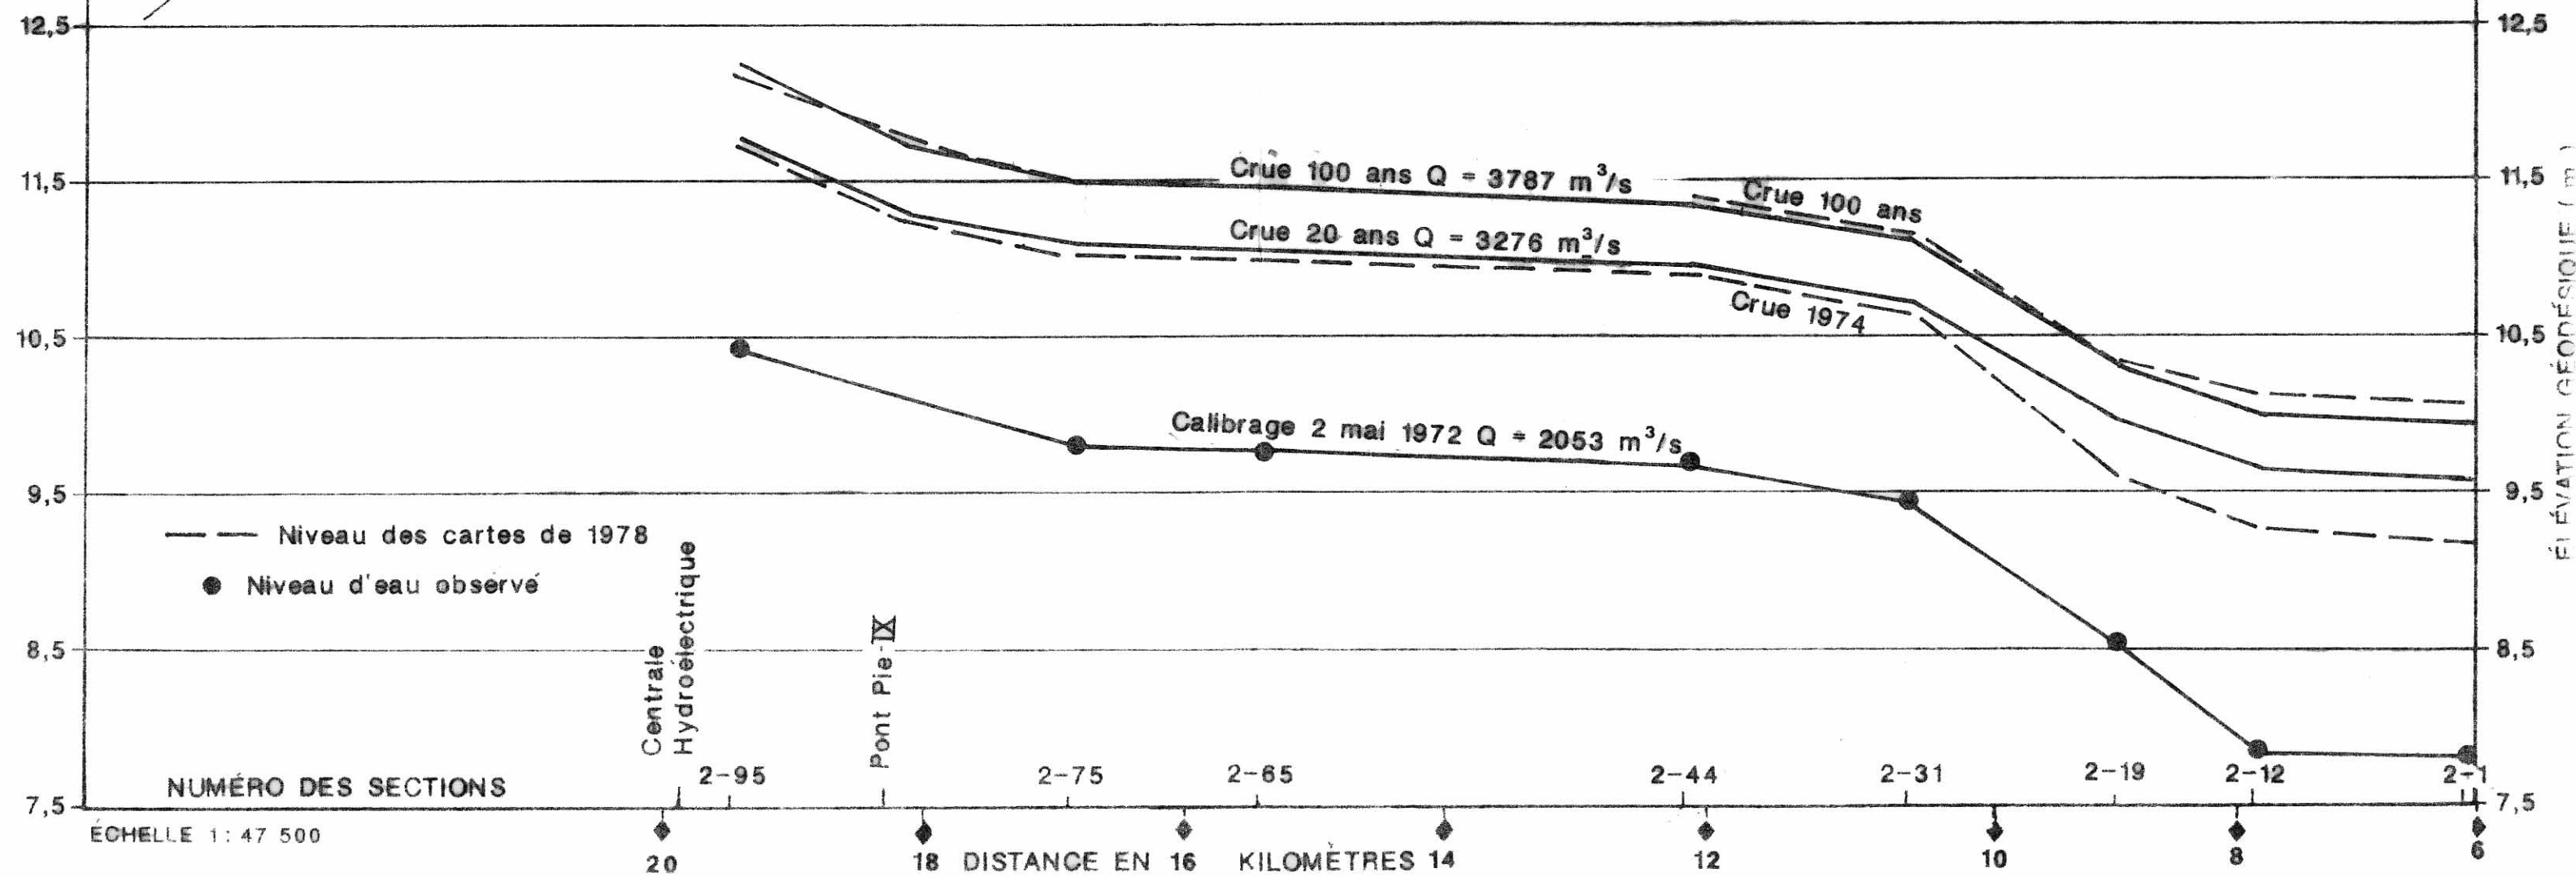

Profil en long RIVIÈRE DES PRAIRIES Tronçon 2

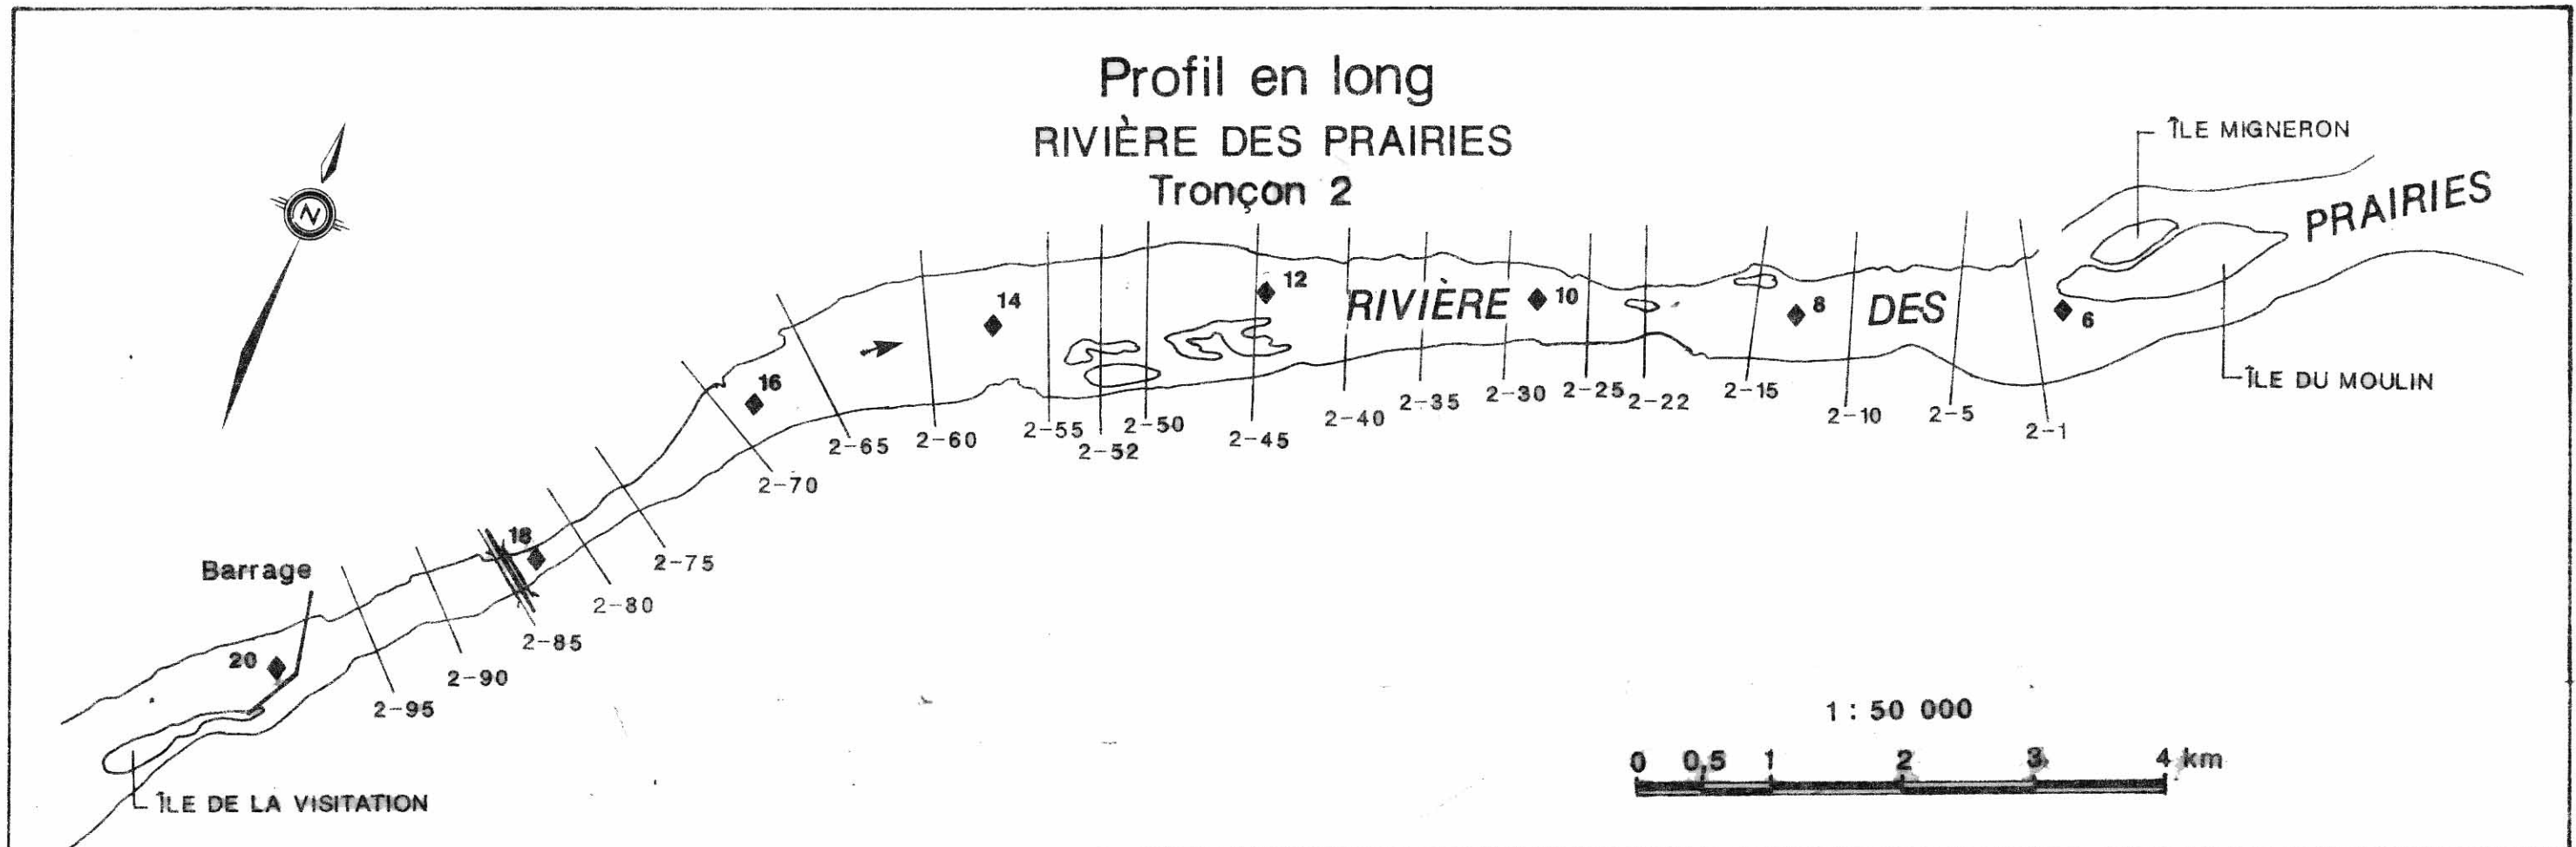

Profil en long RIVIÈRE DES PRAIRIES Tronçon 4

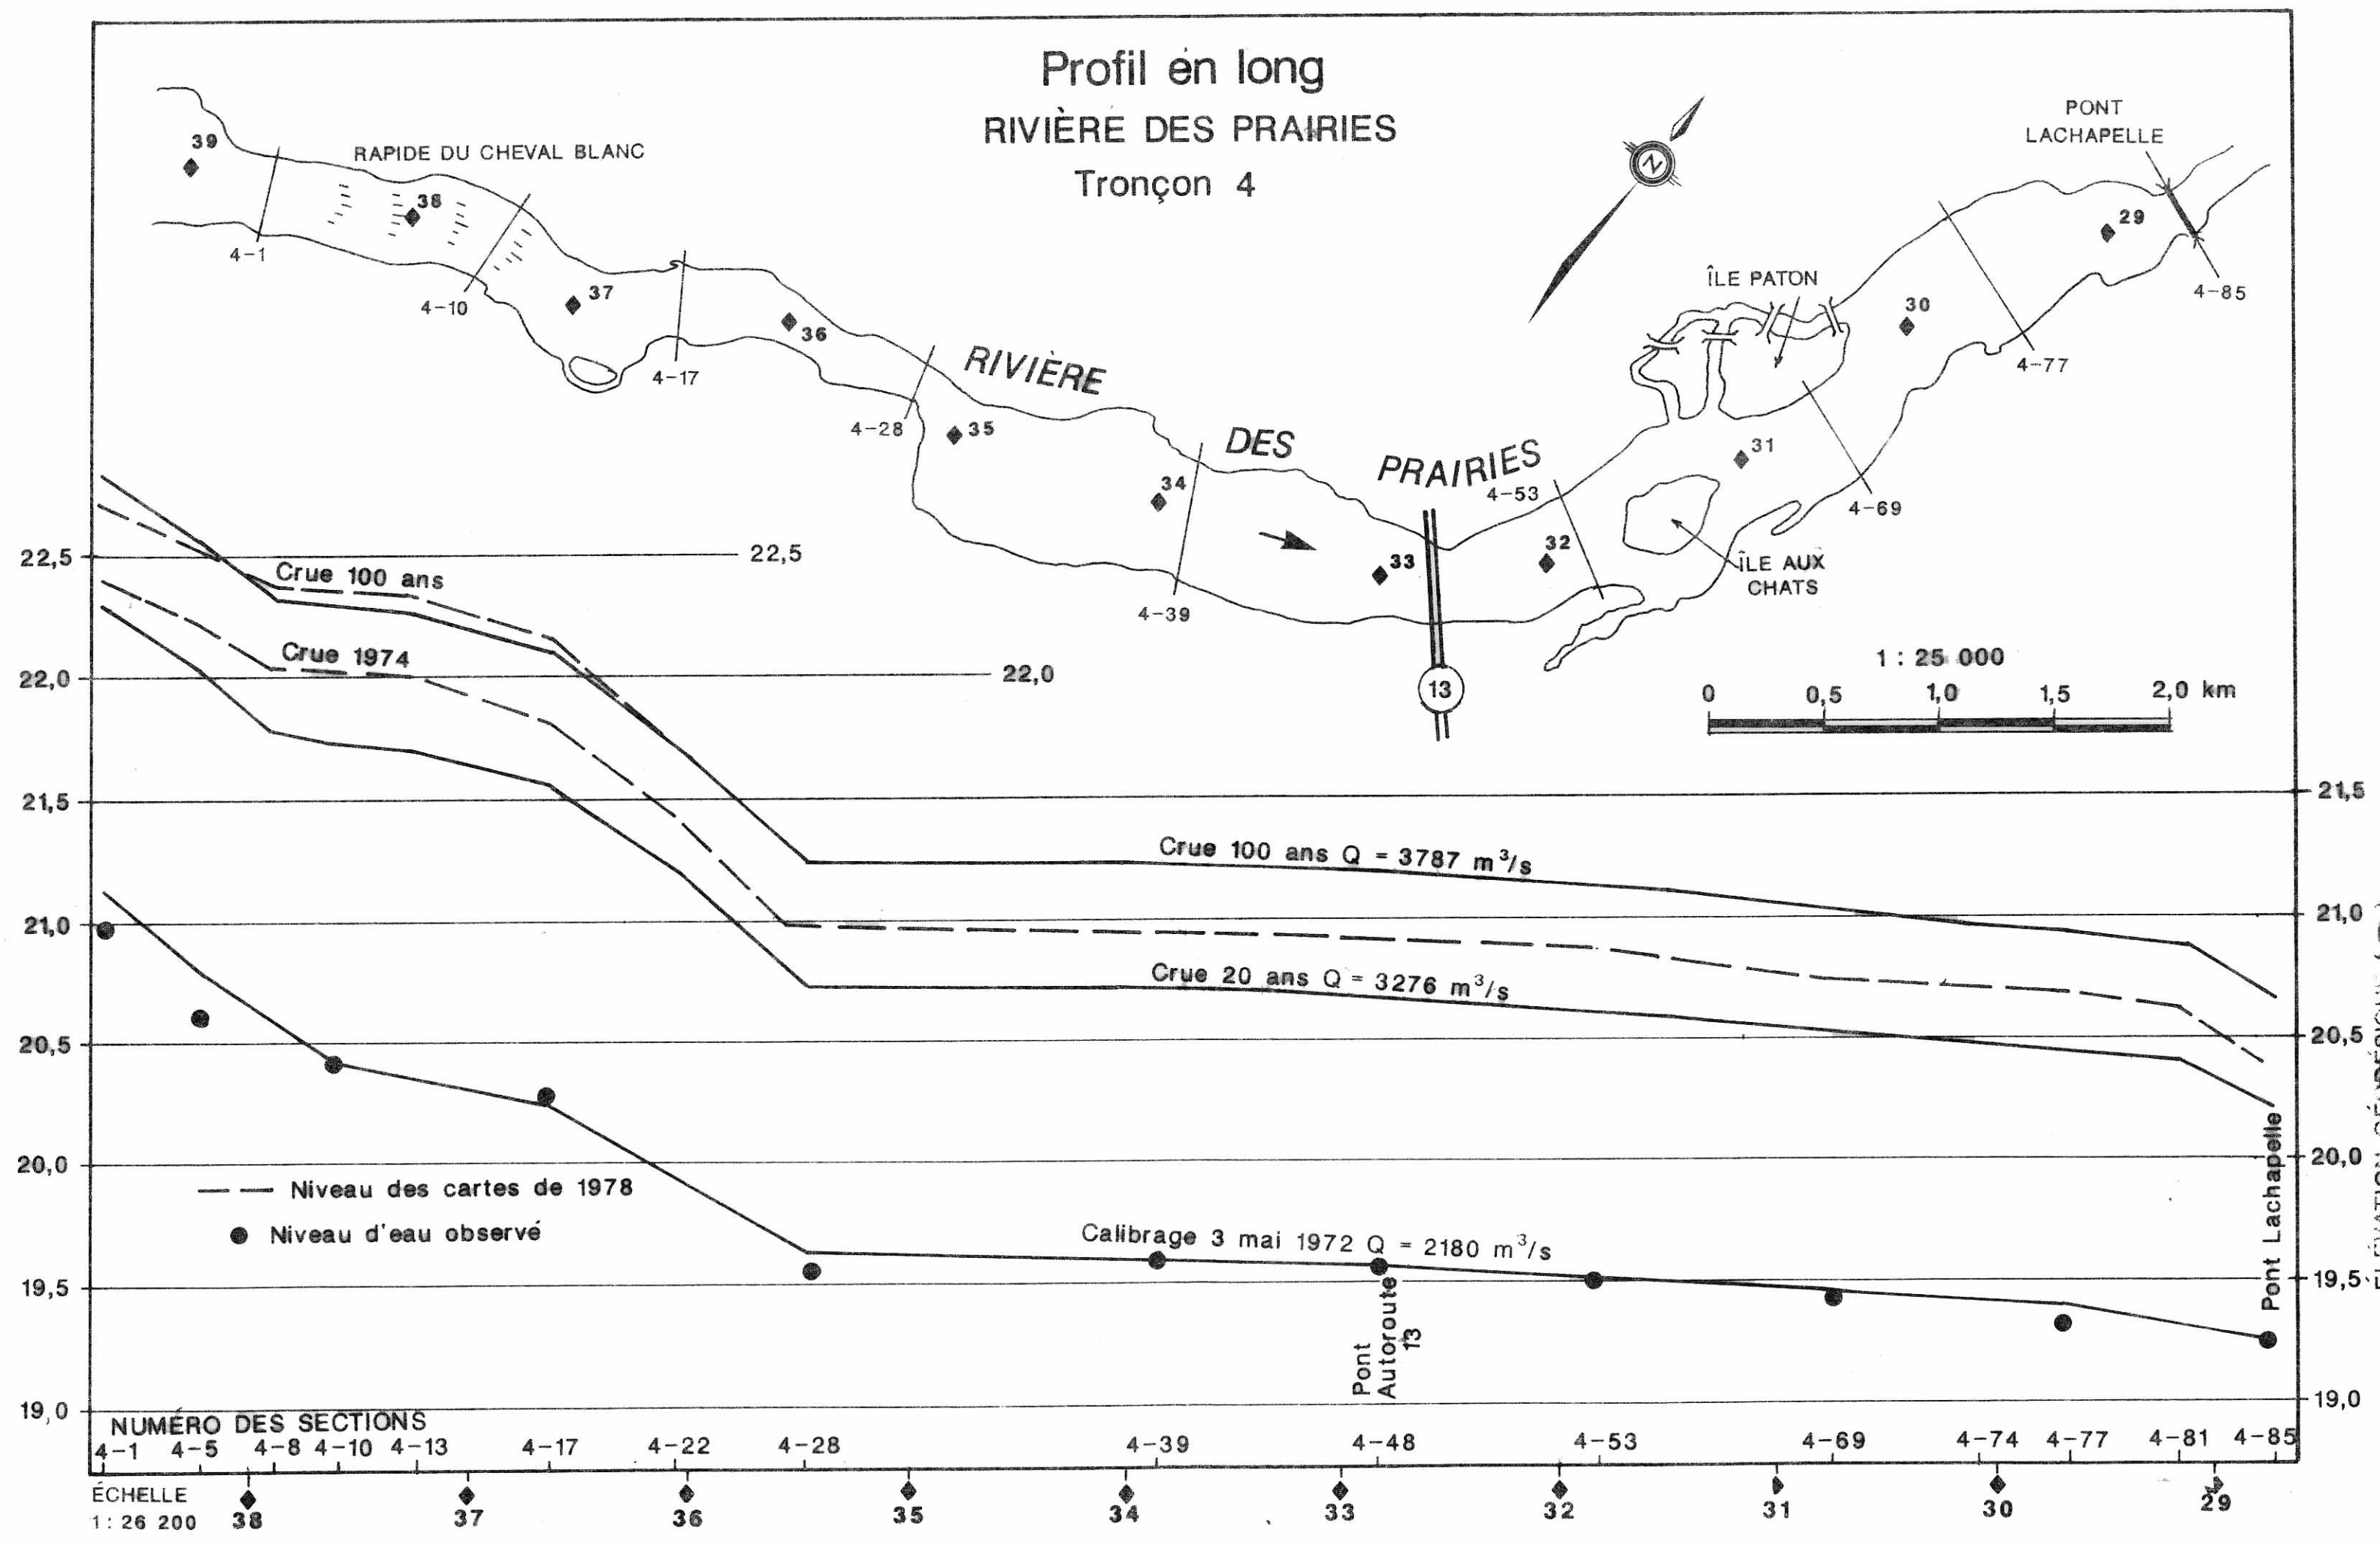

ELEVATION GÉODÉSIQUE (m)

ELEVATION GÉODÉSIQUE (m)

NUMÉRO DES SECTIONS
 4-1 4-5 4-8 4-10 4-13 4-17 4-22 4-28 4-35 4-39 4-48 4-53 4-69 4-74 4-77 4-81 4-85

ÉCHELLE 1: 26 200 38 37 36 35 34 33 32 31 30 29

Crue 100 ans

Crue 1974

Crue 100 ans $Q = 3787 \text{ m}^3/\text{s}$

Crue 20 ans $Q = 3276 \text{ m}^3/\text{s}$

Calibrage 3 mai 1972 $Q = 2180 \text{ m}^3/\text{s}$


— — Niveau des cartes de 1978

● Niveau d'eau observé

Pont
Autoroute
13

Pont
Lachapelle

Profil en long RIVIÈRE DES PRAIRIES Tronçon 5

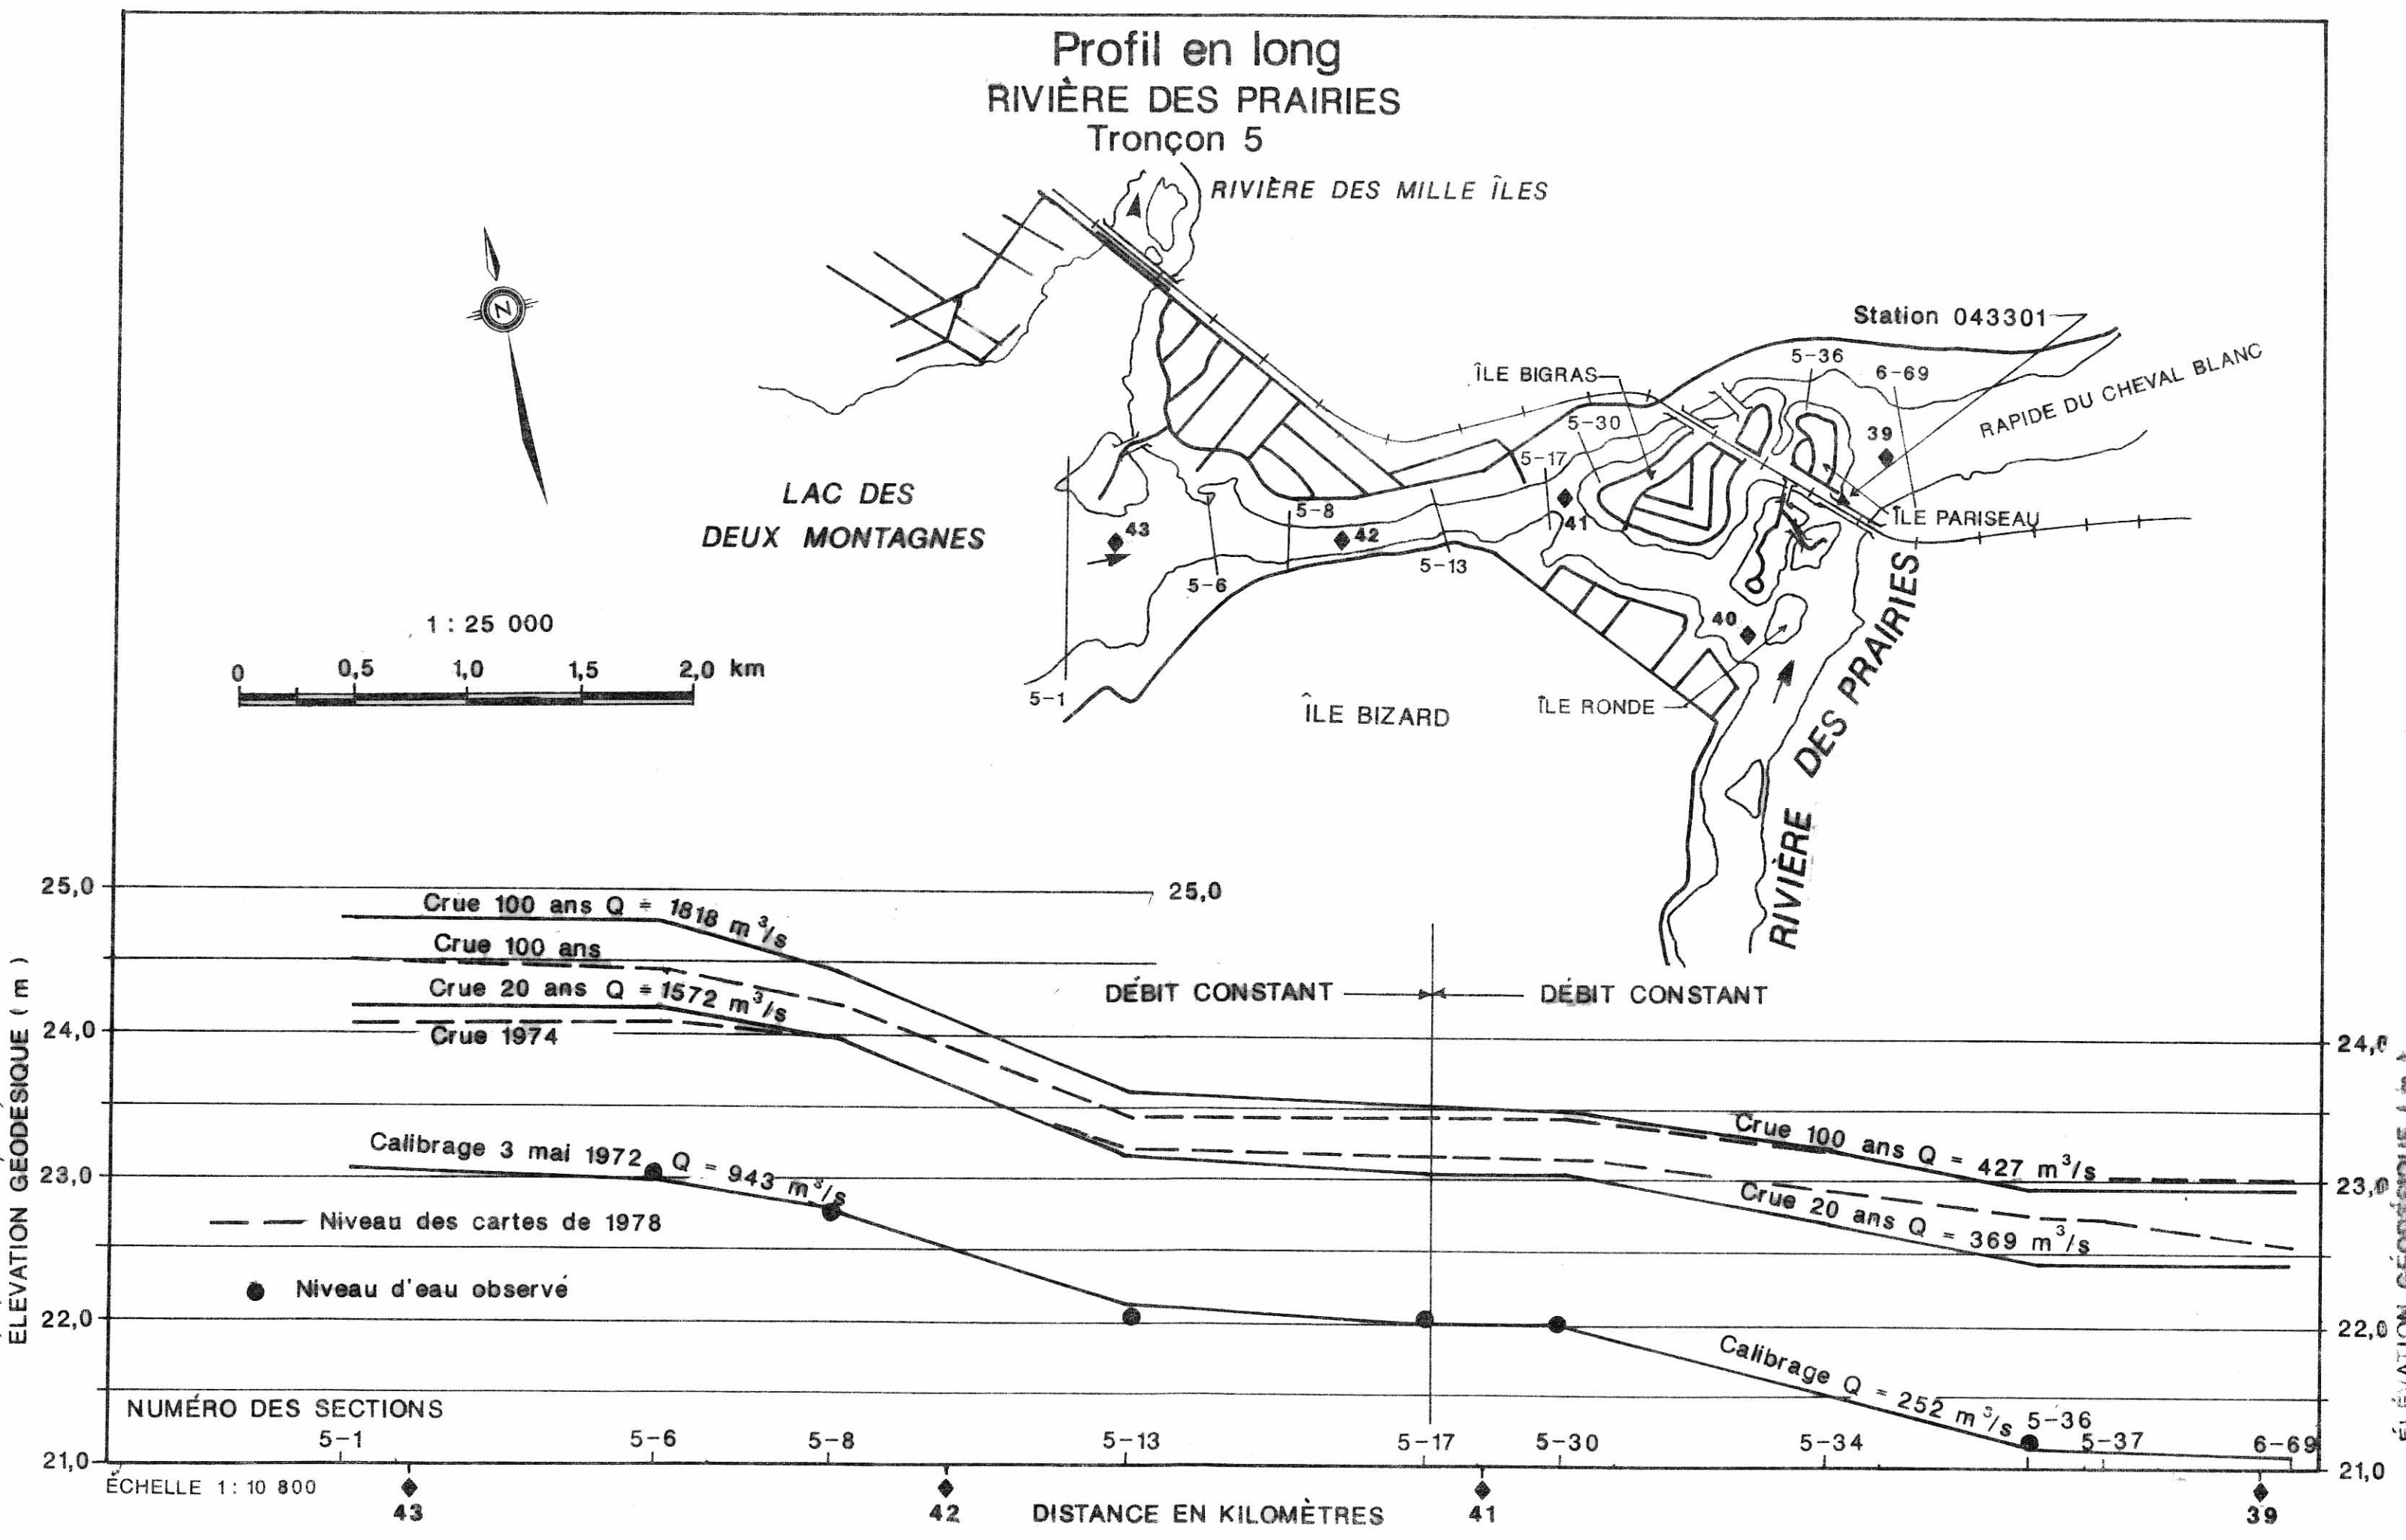

Profil en long RIVIÈRE DES PRAIRIES Tronçon 6

STATION 043301

RAPIDE DU
CHEVAL BLANC

ILE PARISEAU

ILE BIGRAS

ILE BIZARD

LAC DES
DEUX MONTAGNES

RIVIÈRE
DES
PRAIRIES



1 : 50 000

