




DATUM ELEV  
20.000 0+000 0+040  
CL 1

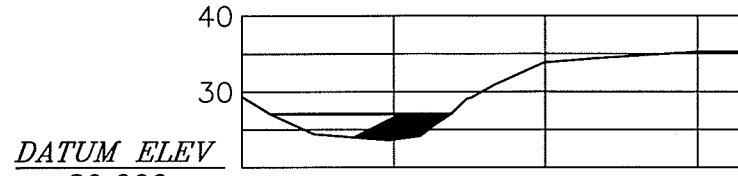


DATUM ELEV  
20.000 0+000 0+040  
CL 2

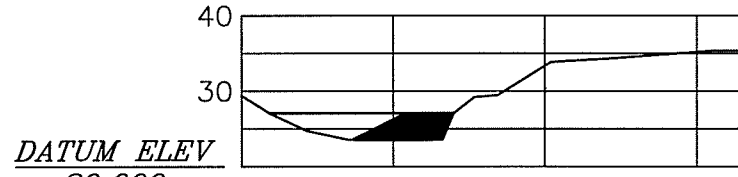


DATUM ELEV  
20.000 0+000 0+040  
CL 3

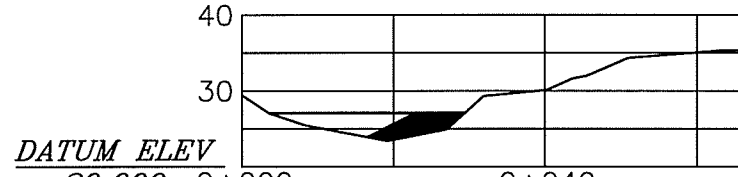

DATUM ELEV  
20.000 0+000 0+040  
CL 4

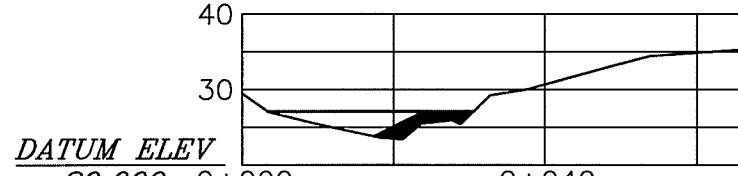

DATUM ELEV  
20.000 0+000 0+040  
CL 5

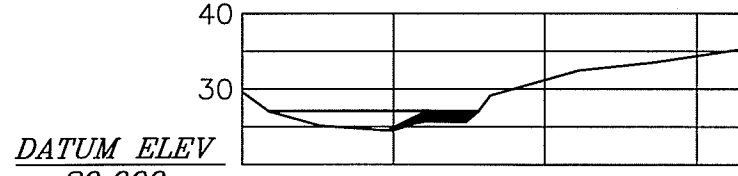

DATUM ELEV  
20.000 0+000 0+040  
CL 6



DERNIERE SAUVEGARDE: 2004/08/03 - 3:24pm  
CHEMIN: F:\ING\sec\_13.dwg

No ÉMIS.	RÉV.	DATE (A/M/J)	BUT DE L'ÉMISSION
-			

REGISTRE D'ÉMISSION DU DESSIN

No	DESCRIPTION DE LA RÉVISION	DATE (A/M/J)	*	**
-				

REGISTRE DES RÉVISIONS \* CONÇU \*\* APPROUVÉ

SCEAU PROFESSIONNEL

CLIENT  
**MUNICIPALITÉ DE MASKINONGÉ**

CONÇU D.G.  
DESSINÉ M.V.  
VÉRIFIÉ D.L. - F.B.  
APPROUVÉ D.G.  
DATE AVRIL 2004  
ÉCHELLE 1 : 1 000

PROJET PROTECTION DES BERGES DE LA RIVIÈRE MASKINONGÉ				
TITRE ANNEXE III				
SECTEUR 13				
No PROJET	SUBDIVISION	SUJET	SÉRIE	RÉV.
501408				