


NOVEMBER
76.6 CALM

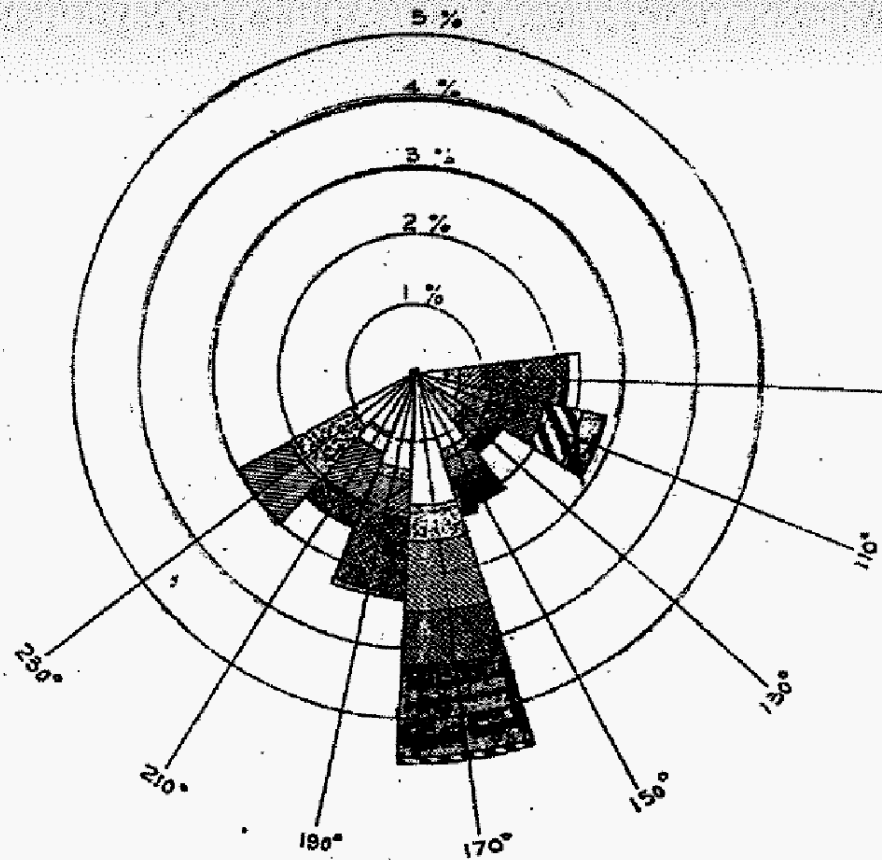



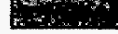




DECEMBER
76.1 CALM

NOTE

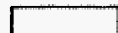WAVE FREQUENCIES AND DURATION OVER TEN YEAR PERIOD

LEGEND

-  LESS THAN 3 FEET.
-  3 TO 5 FEET.
-  5 TO 8 FEET.
-  8 TO 13 FEET.
-  13 TO 19 FEET.
-  19 TO 25 FEET.
-  GREATER THAN 25 FEET.

~~NOVEMBER 76.6 CALM~~


	WEATHER ENG. CORP. REPORT, MAY 1956.
DWG. NO.	TITLE
	REFERENCE DRAWINGS

WAVE ROSES FOR TEN YEAR PERIOD.

QUEBEC CARTIER MINING CO. PORT CARTIER QUE.

C.K.V. 1"=2%

A.F.S. 25 JULY 58

A.H. Shep  **2087 W-2**

03-20-6006