

324


PR8.3.72

Projet Oléoduc Énergie Est de
TransCanada – section québécoise

6211-18-018

Annexe Vol 2-19

Station de pompage Configuration à 5 pompes et assemblage à 3 vannes

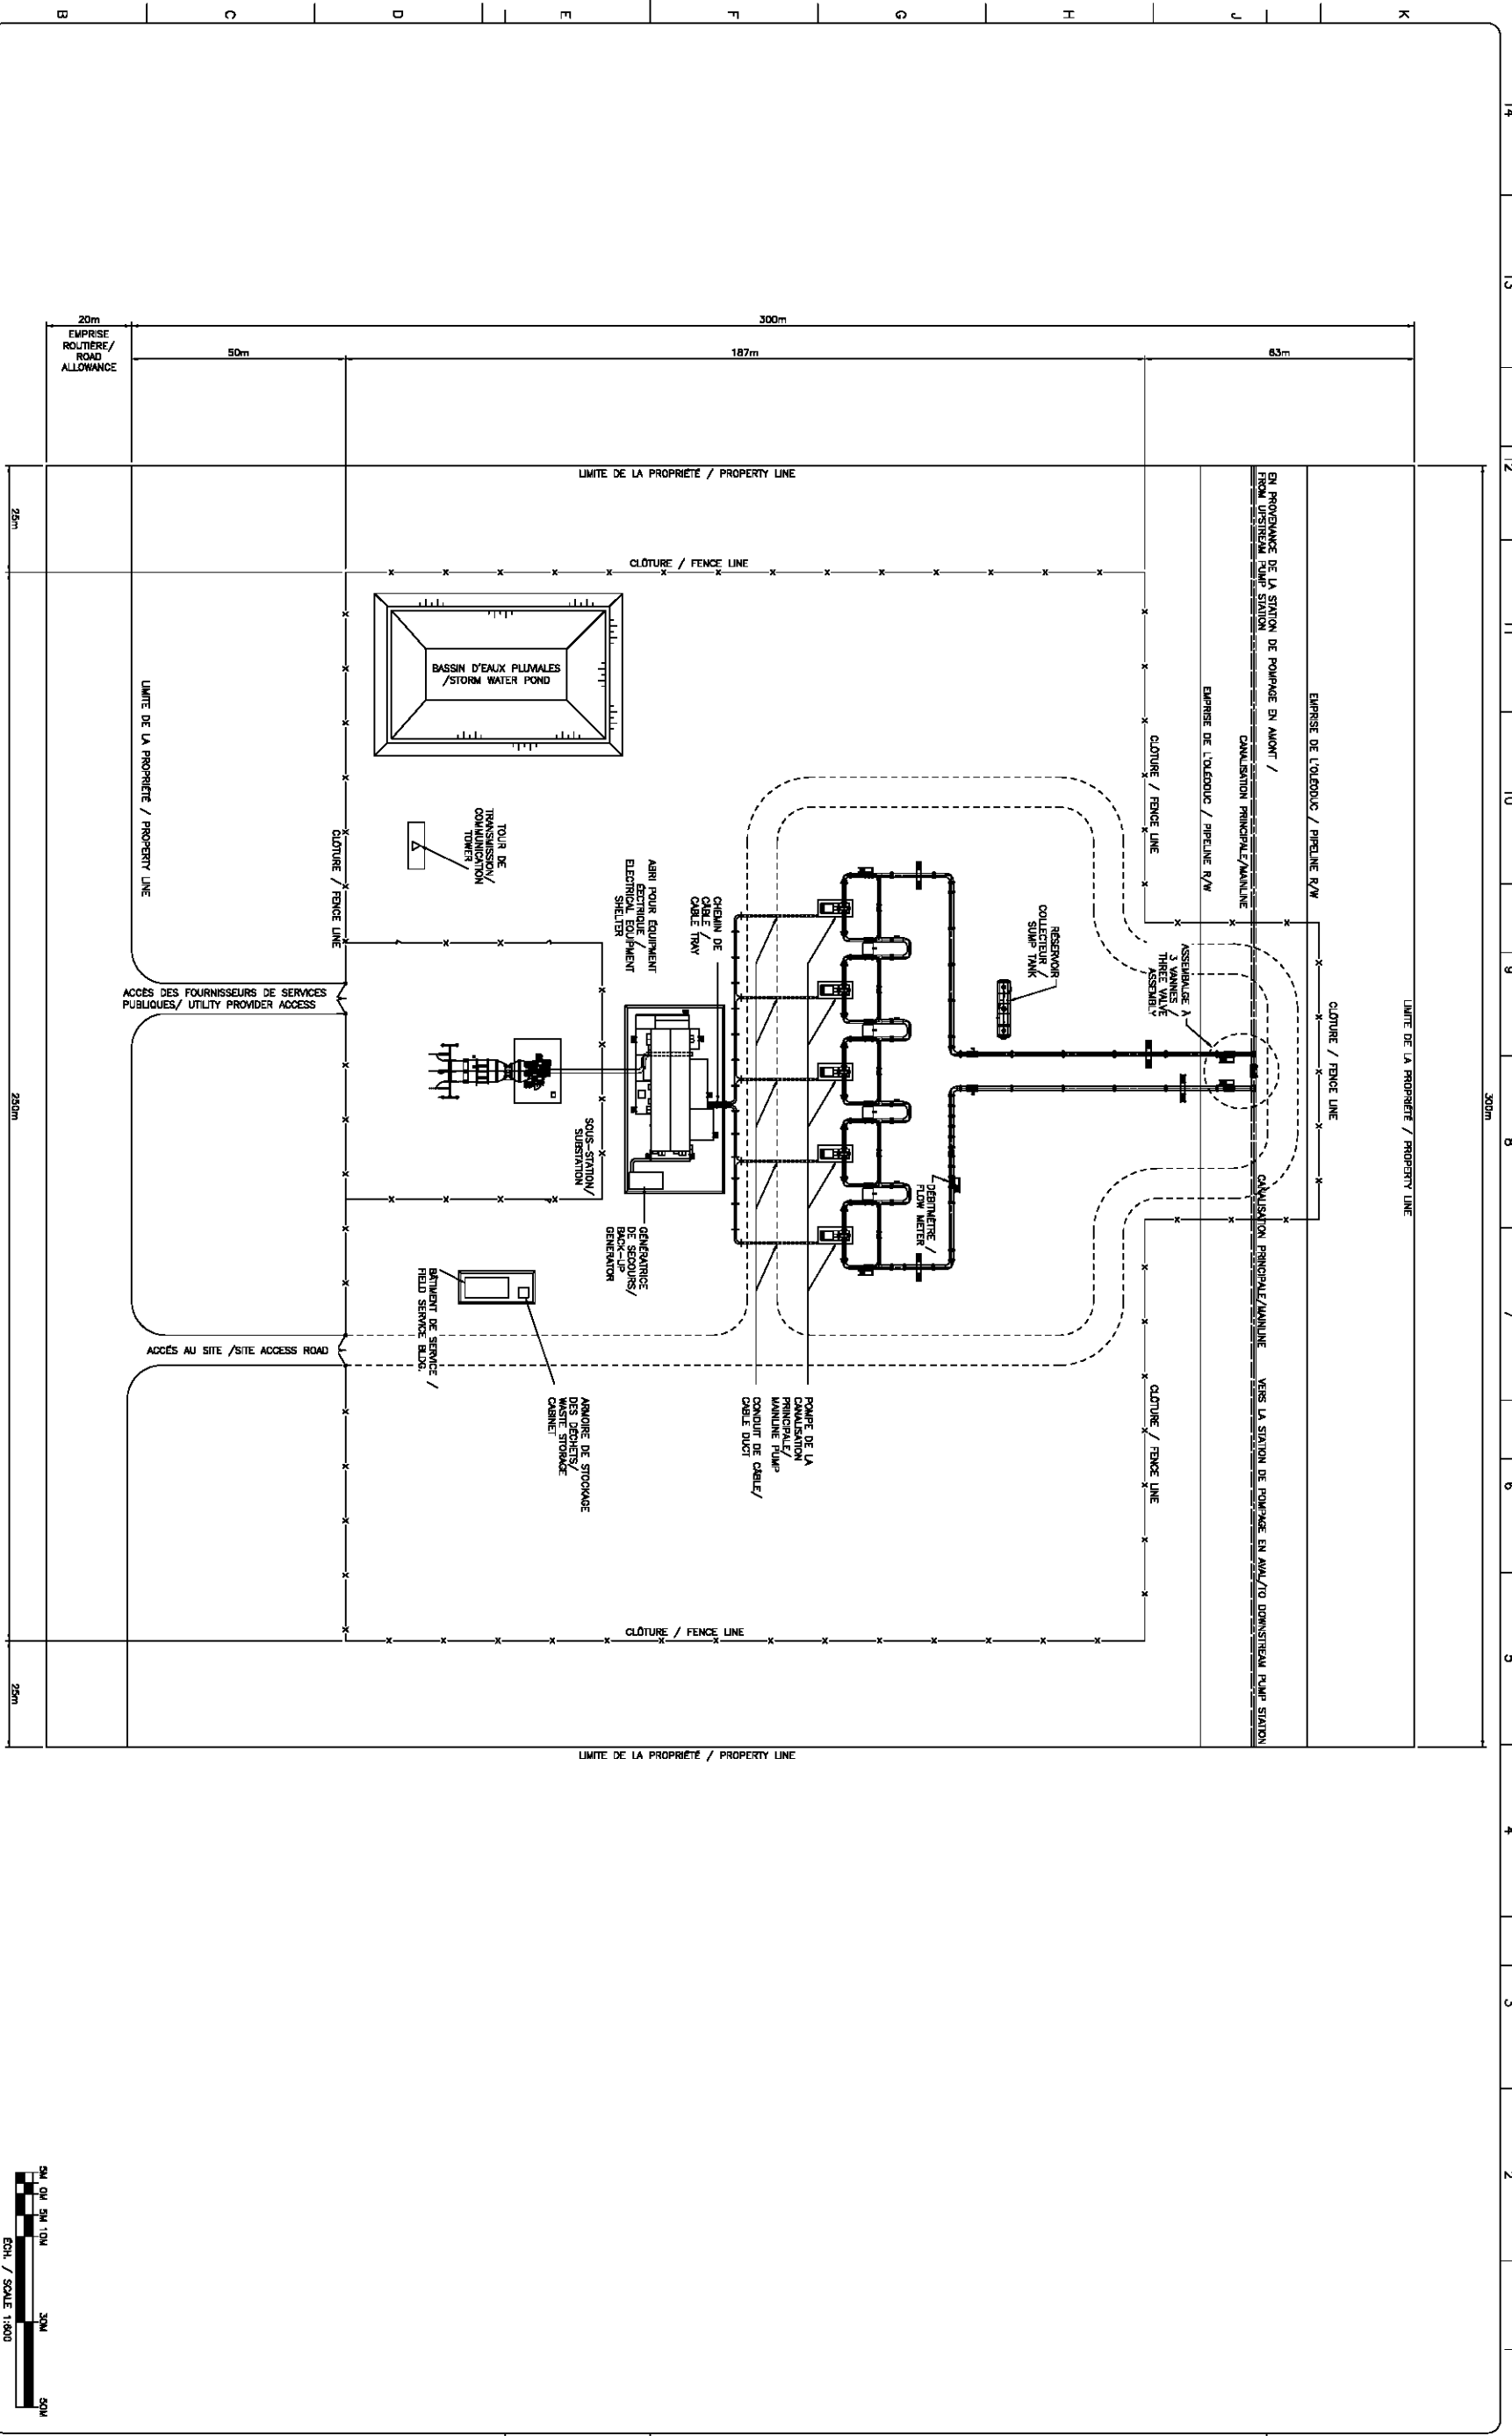

REV	DATE	DESCRIPTION
01	2014-04-10	DRAWING FOR THE PUMP STATION AND ASSOCIATED EQUIPMENT
02	2015-01-28	REVISION FOR THE PUMP STATION AND ASSOCIATED EQUIPMENT
03	2015-11-18	REVISION FOR THE PUMP STATION AND ASSOCIATED EQUIPMENT


PROFESSIONAL ENGINEER/ART	PERMIT / DATE APPROVAL

PROFESSIONAL ENGINEER/ART	PERMIT / DATE APPROVAL



**PRELIMINARY ONLY
NOT FOR
CONSTRUCTION**

STATION DE POMPAGE / PUMP STATION
CONSTRUCTION A 5 POMPES ET ASSEMBLAGE A 3 VANNES / 5 PUMP CONSTRUCTION
WITH THREE VALVE ASSEMBLY - PLAN / PLOT PLAN

TRANS-Canada
CORPORATION
4931-01-00-03-102

DATE: 2015-11-18

TIME DESIGNFILE