


# Scénario E

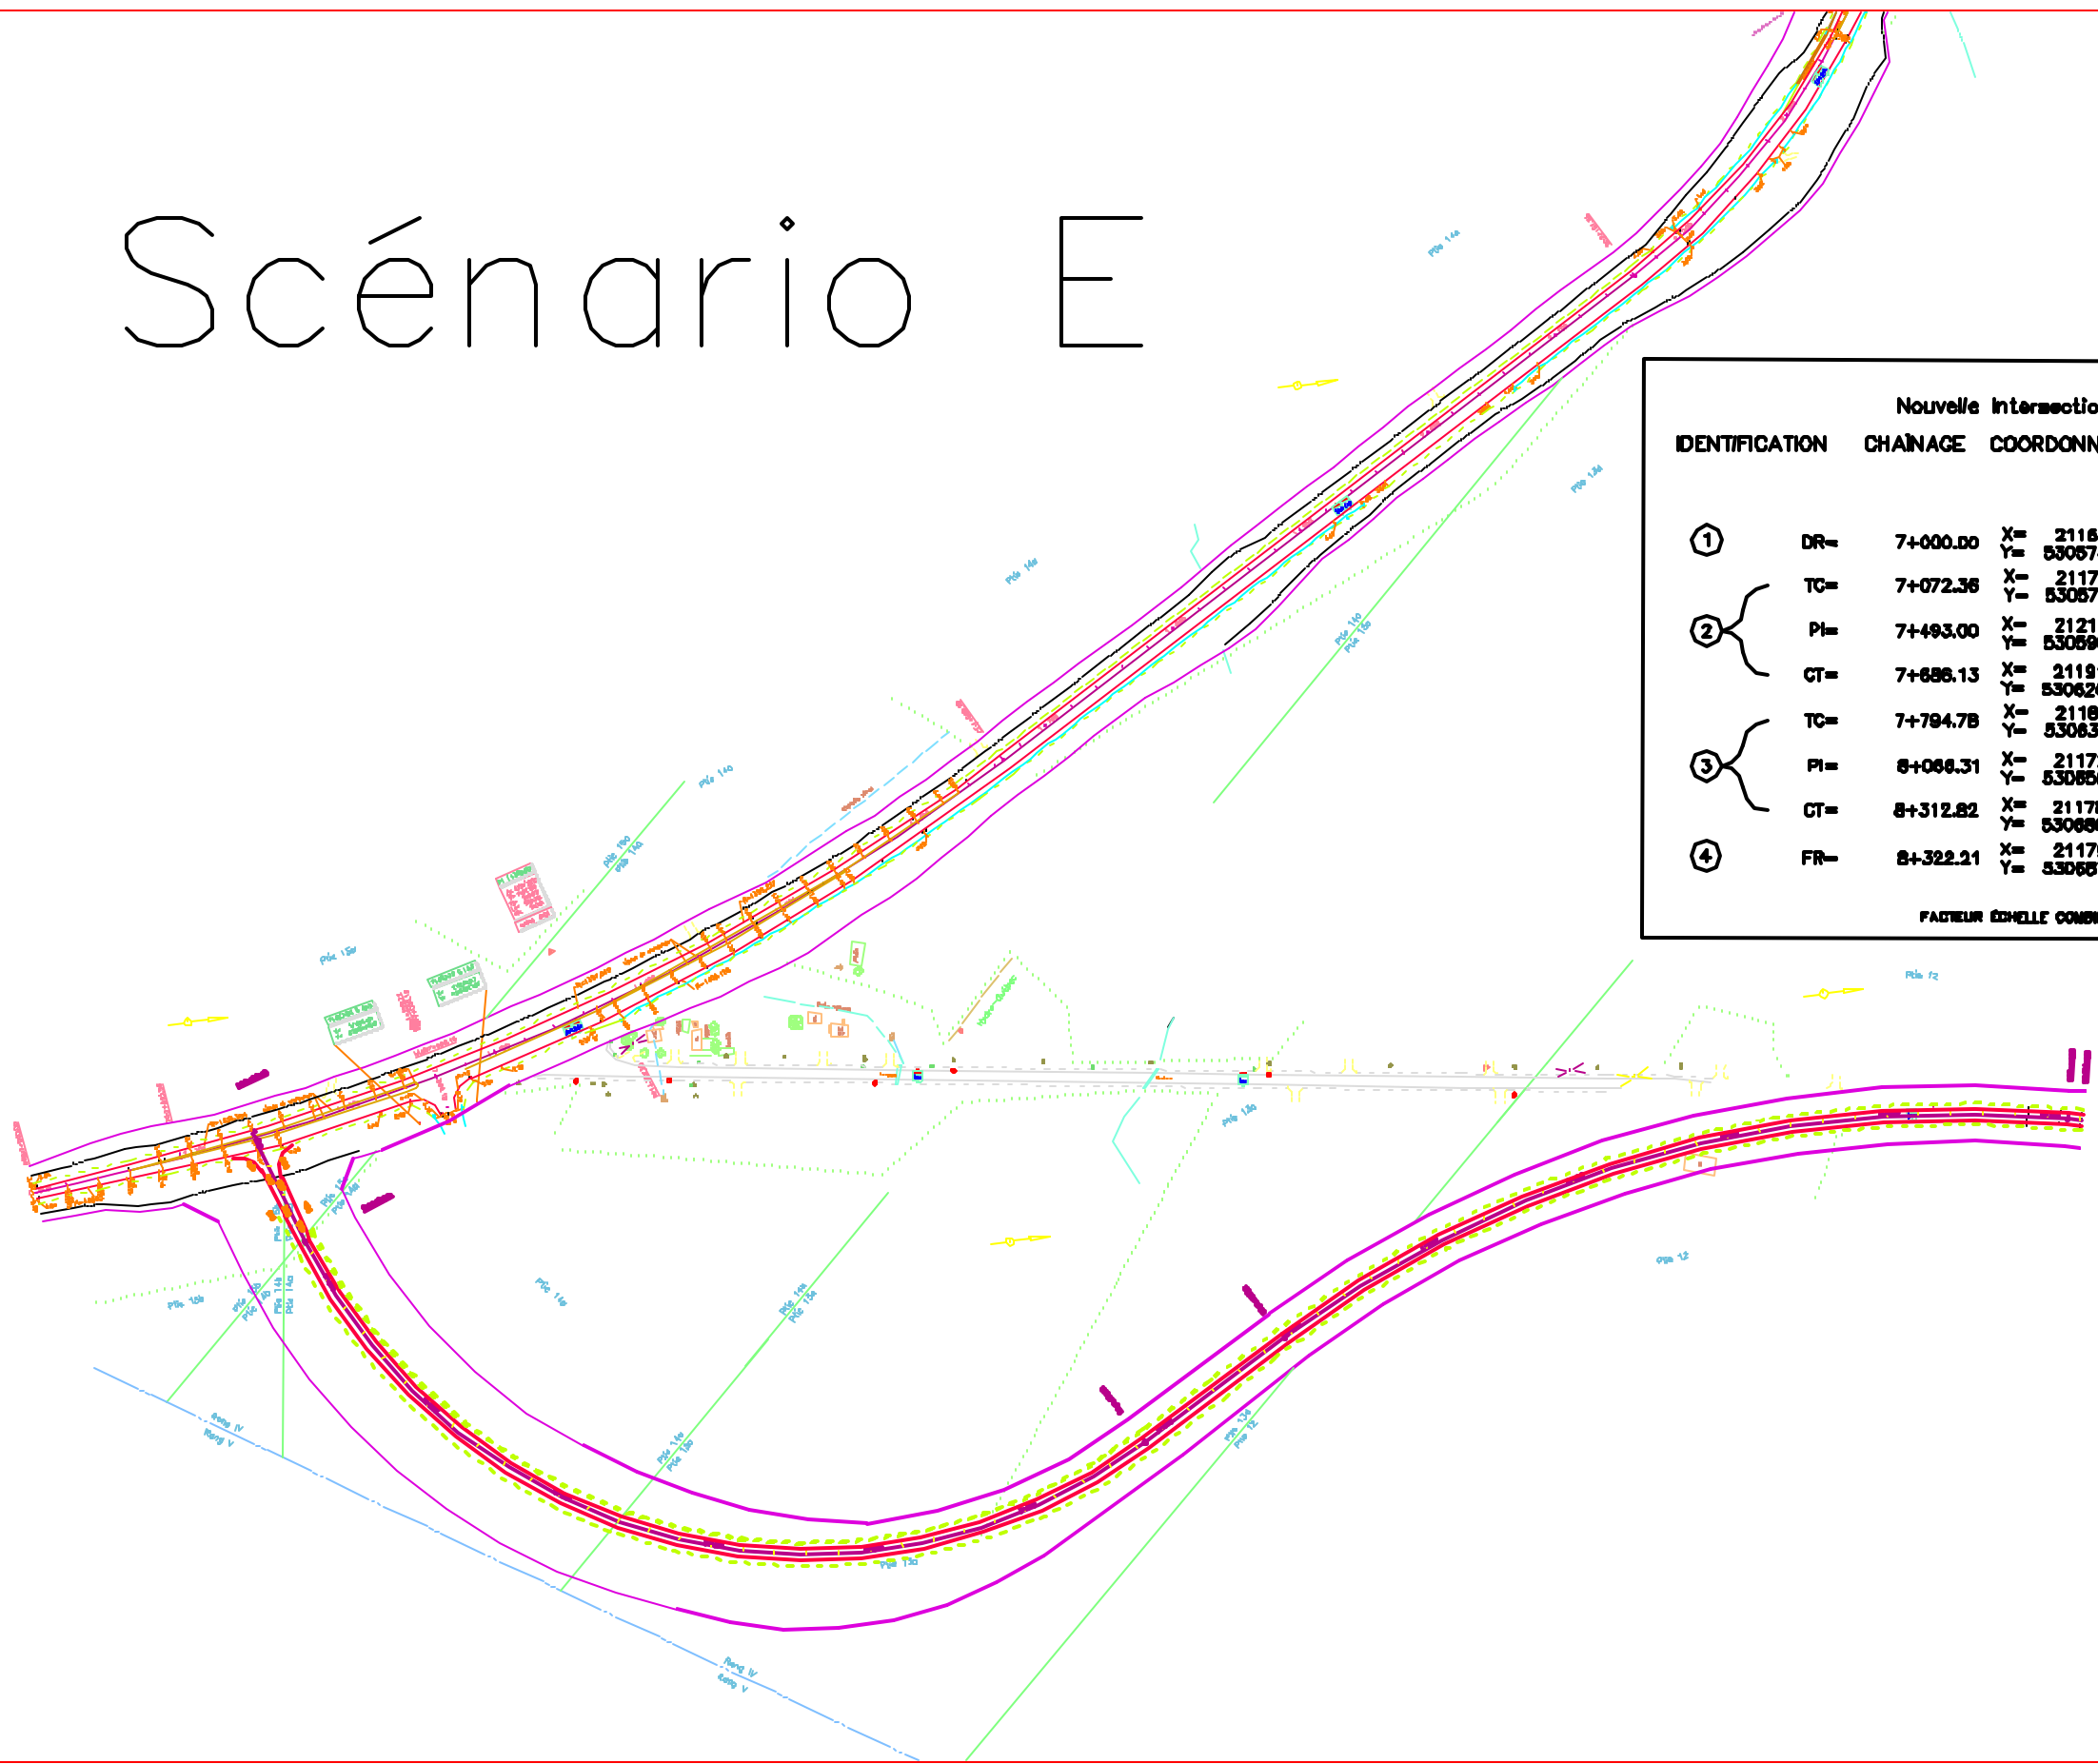

Nouvelle intersection			
IDENTIFICATION	CHAINAGE	COORDONNÉES	CARACTÉRISTIQUES

FACTEUR ÉCHELLE COMBINÉ 1.0000000

PROJET	1000-02-28	DATE	2018-08-28
PROJETANT	Bertrand Corbin Ing.		
PROJETANT	Gilles Gamache Ltée.		
PROJETANT	 Direction Générale de Québec et de l'Est Direction du Bas-Saint-Laurent-Gaspésie-Iles-de-la-Madeleine Service des Projets		
PROJETANT	Plan		
